



DEPARTMENT OF REGULATORY AND ECONOMIC RESOURCES (RER)
BOARD AND CODE ADMINISTRATION DIVISION
NOTICE OF ACCEPTANCE (NOA)

Gensteel Doors Inc.
4950 Hickmore Street
Ville St. Laurent, Quebec, Canada H4T1K6

SCOPE:

This NOA is being issued under the applicable rules and regulations governing the use of construction materials. The documentation submitted has been reviewed and accepted by Miami-Dade County RER -Product Control Section to be used in Miami Dade County and other areas where allowed by the Authority Having Jurisdiction (AHJ).

This NOA shall not be valid after the expiration date stated below. The Miami-Dade County Product Control Section (In Miami Dade County) and/or the AHJ (in areas other than Miami Dade County) reserve the right to have this product or material tested for quality assurance purposes. If this product or material fails to perform in the accepted manner, the manufacturer will incur the expense of such testing and the AHJ may immediately revoke, modify, or suspend the use of such product or material within their jurisdiction. RER reserves the right to revoke this acceptance, if it is determined by Miami-Dade County Product Control Section that this product or material fails to meet the requirements of the applicable building code.

This product is approved as described herein and has been designed to comply with the Florida Building Code, including the High Velocity Hurricane Zone.

DESCRIPTION: Series "GenStorm" Glazed Outswing Steel Doors-LMI

APPROVAL DOCUMENT: Drawing No. **AD-09-003**, titled "Genstorm Glazed Outswing Steel Door System - LMI", sheet 1 through 8 of 8, dated 02-05-2009 and last revised on December 24, 2020, prepared by MCY Engineering, Inc., signed and sealed by Yiping Wang, P.E., bearing the Miami-Dade County Product Control Revision stamp with the Notice of Acceptance number and expiration date by the Miami-Dade County Product Control Section.

MISSILE IMPACT RATING: Large Missile Impact Resistant

Limitations: 1. See Design Pressures & corresponding Hardware in sheet **6**. Max. Exterior (positive) DP= **+65**, where water infiltration requirement is needed.

2. Max. glazing DLO (day light opening) = 35" W X 35" H.

3. Lock Options # **1, 3 & 5** in **sheet 6**, require total two (2) flush bolts (top/bottom) on the corresponding panel.

LABELING: Each unit shall bear one of the following permanent labels:

Gensteel Doors Inc.	Gensteel Doors Inc.	Gensteel Doors, USA
4950 Hickmore Street	2335 Industrial Park Drive	1551 Fairground Road
Ville St. Laurent, Quebec, Canada H4T1K6	Cornwall, Ontario, Canada K6H7M4	Madison, Georgia, USA 30650

and series and the statement: "Miami-Dade County Product Control Approved".

RENEWAL of this NOA shall be considered after a renewal application has been filed and there has been no change in the applicable building code negatively affecting the performance of this product.

TERMINATION of this NOA will occur after the expiration date or if there has been a revision or change in the materials, use, and/or manufacture of the product or process. Misuse of this NOA as an endorsement of any product, for sales, advertising or any other purposes shall automatically terminate this NOA. Failure to comply with any section of this NOA shall be cause for termination and removal of NOA.

ADVERTISEMENT: The NOA number preceded by the words Miami-Dade County, Florida, and followed by the expiration date may be displayed in advertising literature. If any portion of the NOA is displayed, then it shall be done in its entirety.

INSPECTION: A copy of this entire NOA shall be provided to the user by the manufacturer or its distributors and shall be available for inspection at the job site at the request of the Building Official.

This NOA **revises NOA #18-0116.18** and consists of this page 1 and evidence pages E-1, E-2 & E-3, as well as approval document mentioned above.

The submitted documentation was reviewed by **Ishaq I. Chanda, P.E.**



Ishaq I. Chanda

NOA No. 20-1230.05
Expiration Date: July 14, 2026
Approval Date: February 04, 2021
Page 1

NOTICE OF ACCEPTANCE: EVIDENCE SUBMITTED

1. Evidence submitted under previous files

A. DRAWINGS

1. Manufacturer's die drawings and sections (submitted under file listed below)
2. Drawing No. **AD-09-003**, titled "Genstorm Glazed Outswing Steel Door System - LMI", sheet 1 through 8 of 8, dated 02-05-2009 and last revised on AUG 03, 2015, prepared by MCY Engineering, Inc., signed and sealed by Yiping Wang, P.E.

B. TESTS (submitted under files #15-0526.05/#12-0223.33 /# 10-1203.01/#10-0121.02)

1. Test reports on 1) Uniform Static Air Pressure Test, Loading per FBC, TAS 202-94
2) Water Resistance Test, per FBC, TAS 202-94 (PMK 2005-AT)

Along with marked-up drawings and installation diagram of Genstorm Opaque Double Swinging Doors, prepared by Fenestration Testing Laboratory, Inc., Test Report No. **FTL 6346**, dated 10/14/10, signed and sealed by Jorge A. Causo, P.E.

2. Test reports on 1) Air Infiltration Test, per FBC, TAS 202-94
2) Uniform Static Air Pressure Test, Loading per FBC, TAS 202-94
3) Water Resistance Test, per FBC, TAS 202-94 (PMK 177T threshold)
4) Large Missile Impact Test per FBC, TAS 201-94
5) Cyclic Wind Pressure Loading per FBC, TAS 203-94
6) Forced Entry Test, per FBC 2411 3.2.1 and TAS 202-94

Along with marked-up drawings and installation diagram of Genstorm Opaque, Glazed and Louvered Single and Double Swinging Doors, prepared by Fenestration Testing Laboratory, Inc., Test Report No. **FTL 5877**, dated 10/13/09 and **FTL 5898**, dated 09/14/09, both signed and sealed by Julio E. Gonzalez, P.E. (transferred from file # **10-0125.01**)

3. Additional Test reports per FBC TAS 201, 202 and 203-94, test report No. **ITS-3058370-DOUBLE**, dated 12/09/04 for Double Outswing Honeycomb Steel Door System, prepared by Intertek Testing Services, signed and sealed by Stephen J. Emerman, P. E. (**#05-0127.11**).

C. CALCULATIONS

1. Anchor verification calculations and structural analysis, complying with FBC-2014 (**5th Edition**), prepared by MCY Engineering, Inc., dated 05/15/15 and last revised on 08/03/15, signed and sealed by Yiping Wang, P.E. (submitted under files **#15-0526.05**).
2. Glazing complies w/ASTME-1300-98, 04 and -09.

D. QUALITY ASSURANCE

1. Miami Dade Department of Regulatory and Economic Resources (RER).

E. MATERIAL CERTIFICATIONS

1. Tensile test report N0. FTL 6745 per ASTM A370-05 dated 12/01/11, issued by Fenestration Testing Lab, signed and sealed by Martin D. Brinson, P.E. (submitted under file **# 10-0125.03**).

Ishaq I. Chanda

Ishaq I. Chanda, P.E.
Product Control Unit Supervisor
NOA No. 20-1230.05

Expiration Date: July 14, 2026
Approval Date: February 04, 2021

NOTICE OF ACCEPTANCE: EVIDENCE SUBMITTED

F. STATEMENTS

1. Statement letter of conformance to FBC 2014 (5th Edition), dated 08/03/15, prepared by MCY Engineering, Inc, signed and sealed by Yiping Wang, P.E. (submitted under files #15-0526.05)
2. Statement letter of Lab. Compliance, as a part of above test reports.

G. OTHER

1. This NOA **renews NOA #15-0526.05**, expiring on 07/14/21.
2. Test proposal No. **08-1489**, issued to Gensteel Door Inc, approved on 11/14/08.
3. Distribution agreement between GenSteel Door, Canada & North American Door Corp, N.Y. dated 10/22/10, signed by Bruno Gervasi and Antonio Gervasi, respectively.

2. Evidence submitted under previous approval

A. DRAWINGS

1. Drawing No. **AD-09-003**, titled "Genstorm Glazed Outswing Steel Door System - LMI", sheet 1 through 8 of 8, dated 02-05-2009 and last revised on JAN 02, 2018, prepared by MCY Engineering, Inc., signed and sealed by Yiping Wang, P.E.

B. Test

1. None.

C. CALCULATIONS

1. None.

D. QUALITY ASSURANCE

1. Miami Dade Department of Regulatory and Economic Resources (RER).

E. MATERIAL CERTIFICATIONS

1. Notice of Acceptance No. **13-0909.10** issued to Polymer Extrusion Technology, Inc. dba Glasslam for their "**Glasslam Safety-Plus II Glass Interlayer**", expiring on 08/07/18.
2. Notice of Acceptance No. **16-1117.01** issued to Kuraray America, Inc. (former E.I. DuPont DeNemours & Co., Inc.) for "**Trosifol: Ultra clear, clear & color PVB glass interlayer**" (former "**Kuraray Butacite PVB Interlayer**"), expiring on 07/08/19.

F. STATEMENTS

1. Statement letter of conformance to FBC 2017 (6th Edition), dated 01/02/18, prepared by MCY Engineering, Inc., signed and sealed by Yiping Wang, P.E.
2. E-mail statement letter dated 02/27/18 clarifying DWG changes, issued by MCY Engineering, Inc., signed by Yanet Pablos.

G. OTHER

1. This NOA **revises # 16-0407.11**, expiring 07/14/21.

Ishaq I. Chanda

Ishaq I. Chanda, P.E.
Product Control Unit Supervisor
NOA No. 20-1230.05
Expiration Date: July 14, 2026
Approval Date: February 04, 2021

NOTICE OF ACCEPTANCE: EVIDENCE SUBMITTED

3. New Evidence submitted

A. DRAWINGS

1. Drawing No. **AD-09-003**, titled “Genstorm Glazed Outswing Steel Door System - LMI”, sheet 1 through 8 of 8, dated 02-05-2009 and last revised on December 24, 2020, prepared by MCY Engineering, Inc., signed and sealed by Yiping Wang, P.E.

B. Test

1. None.

C. CALCULATIONS

1. None.

D. QUALITY ASSURANCE

1. Miami Dade Department of Regulatory and Economic Resources (RER).

E. MATERIAL CERTIFICATIONS

1. Notice of Acceptance No. **18-0619.01** issued to Polymer Extrusion Technology, Inc. dba Glasslam for their “**Glasslam Safety-Plus II Glass Interlayer**”, expiring on 08/07/23.
2. Notice of Acceptance No. **19-0305.02** issued to **Kuraray America, Inc.** for their “**Trosifol® Ultraclear, Clear and Color PVB Glass Interlayers**” dated 05/09/19, expiring on 07/08/24.

F. STATEMENTS


1. Statement letter of conformance to FBC 2020 (7th Edition), dated 12/24/20, prepared by MCY Engineering, Inc., signed and sealed by Yiping Wang, P.E.
2. Distribution agreement dated JAN 26, 2021 between Gensteel Doors, Inc., Canada & North American Door Corp, N.Y. (dba Gensteel Doors, LLC, USA), signed by Bruno Gervasi, VP manufacturing and Antonio Gervasi, President, respectively on behalf of their companies.

G. OTHER


1. This NOA revises # **18-0116.18**, expiring 07/14/26.

Ishaq I. Chanda

Ishaq I. Chanda, P.E.
Product Control Unit Supervisor
NOA No. 20-1230.05
Expiration Date: July 14, 2026
Approval Date: February 04, 2021

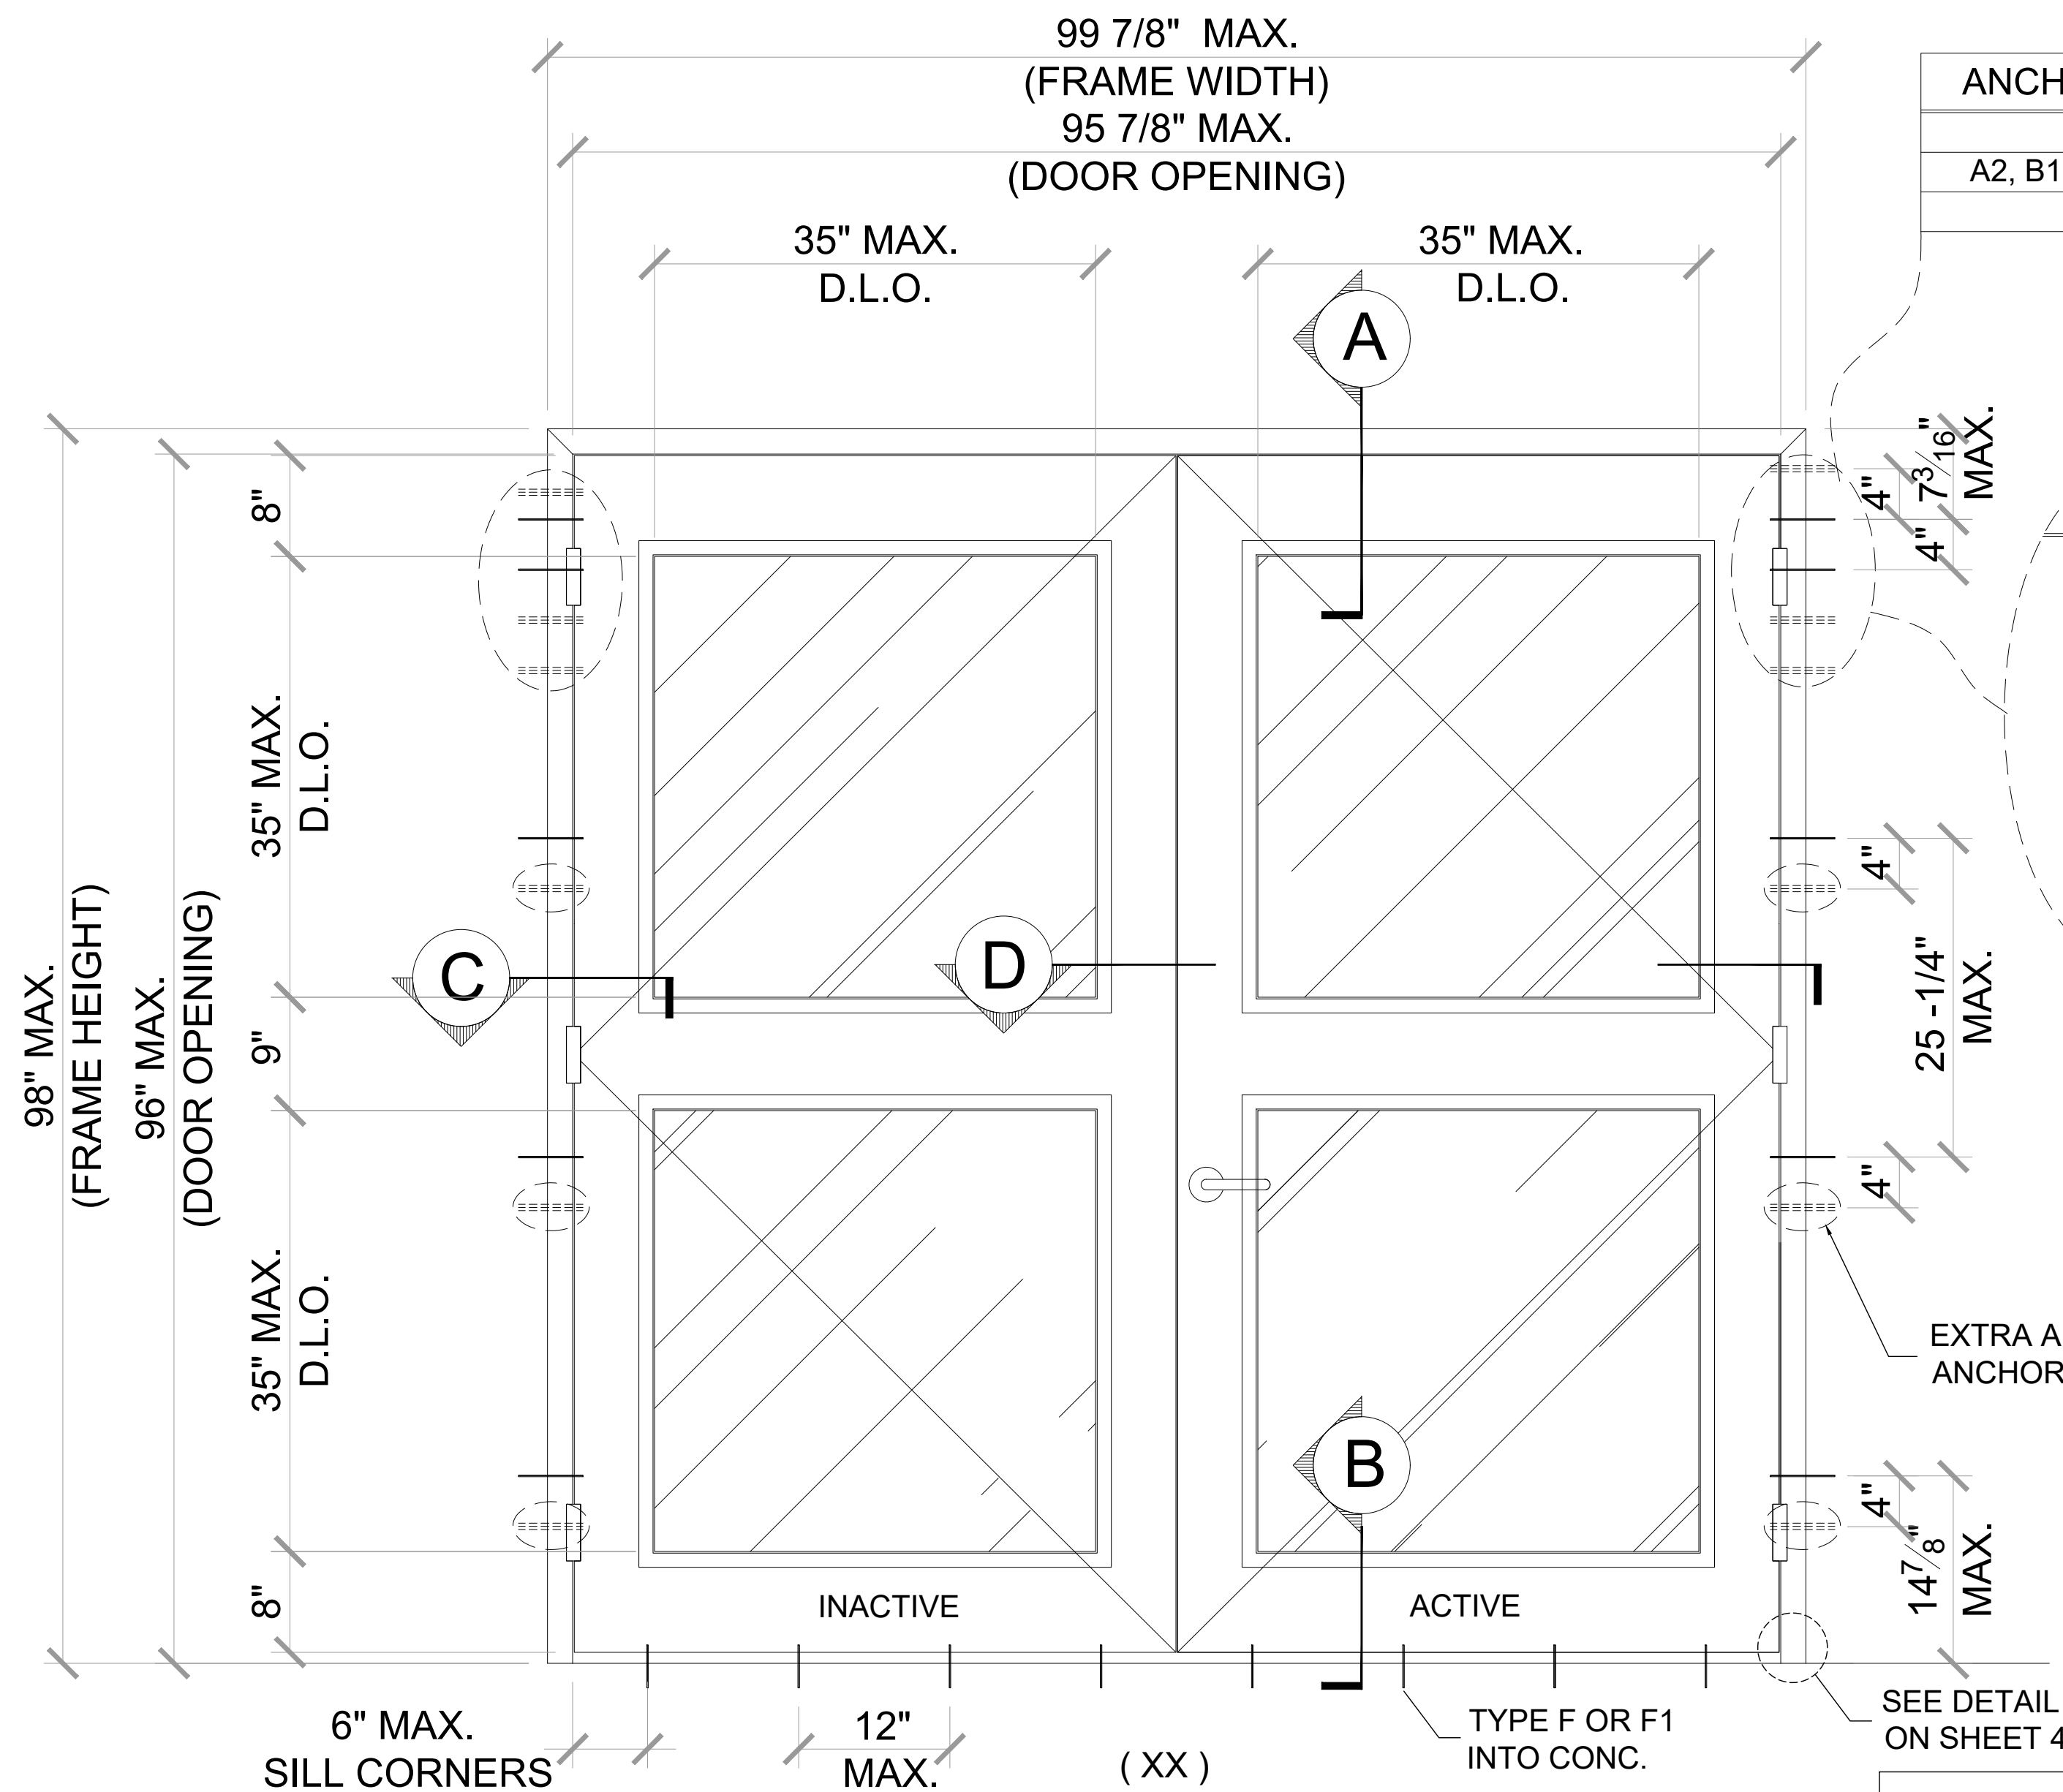

DOUBLE DOOR TYP. EXT. ELEVATION

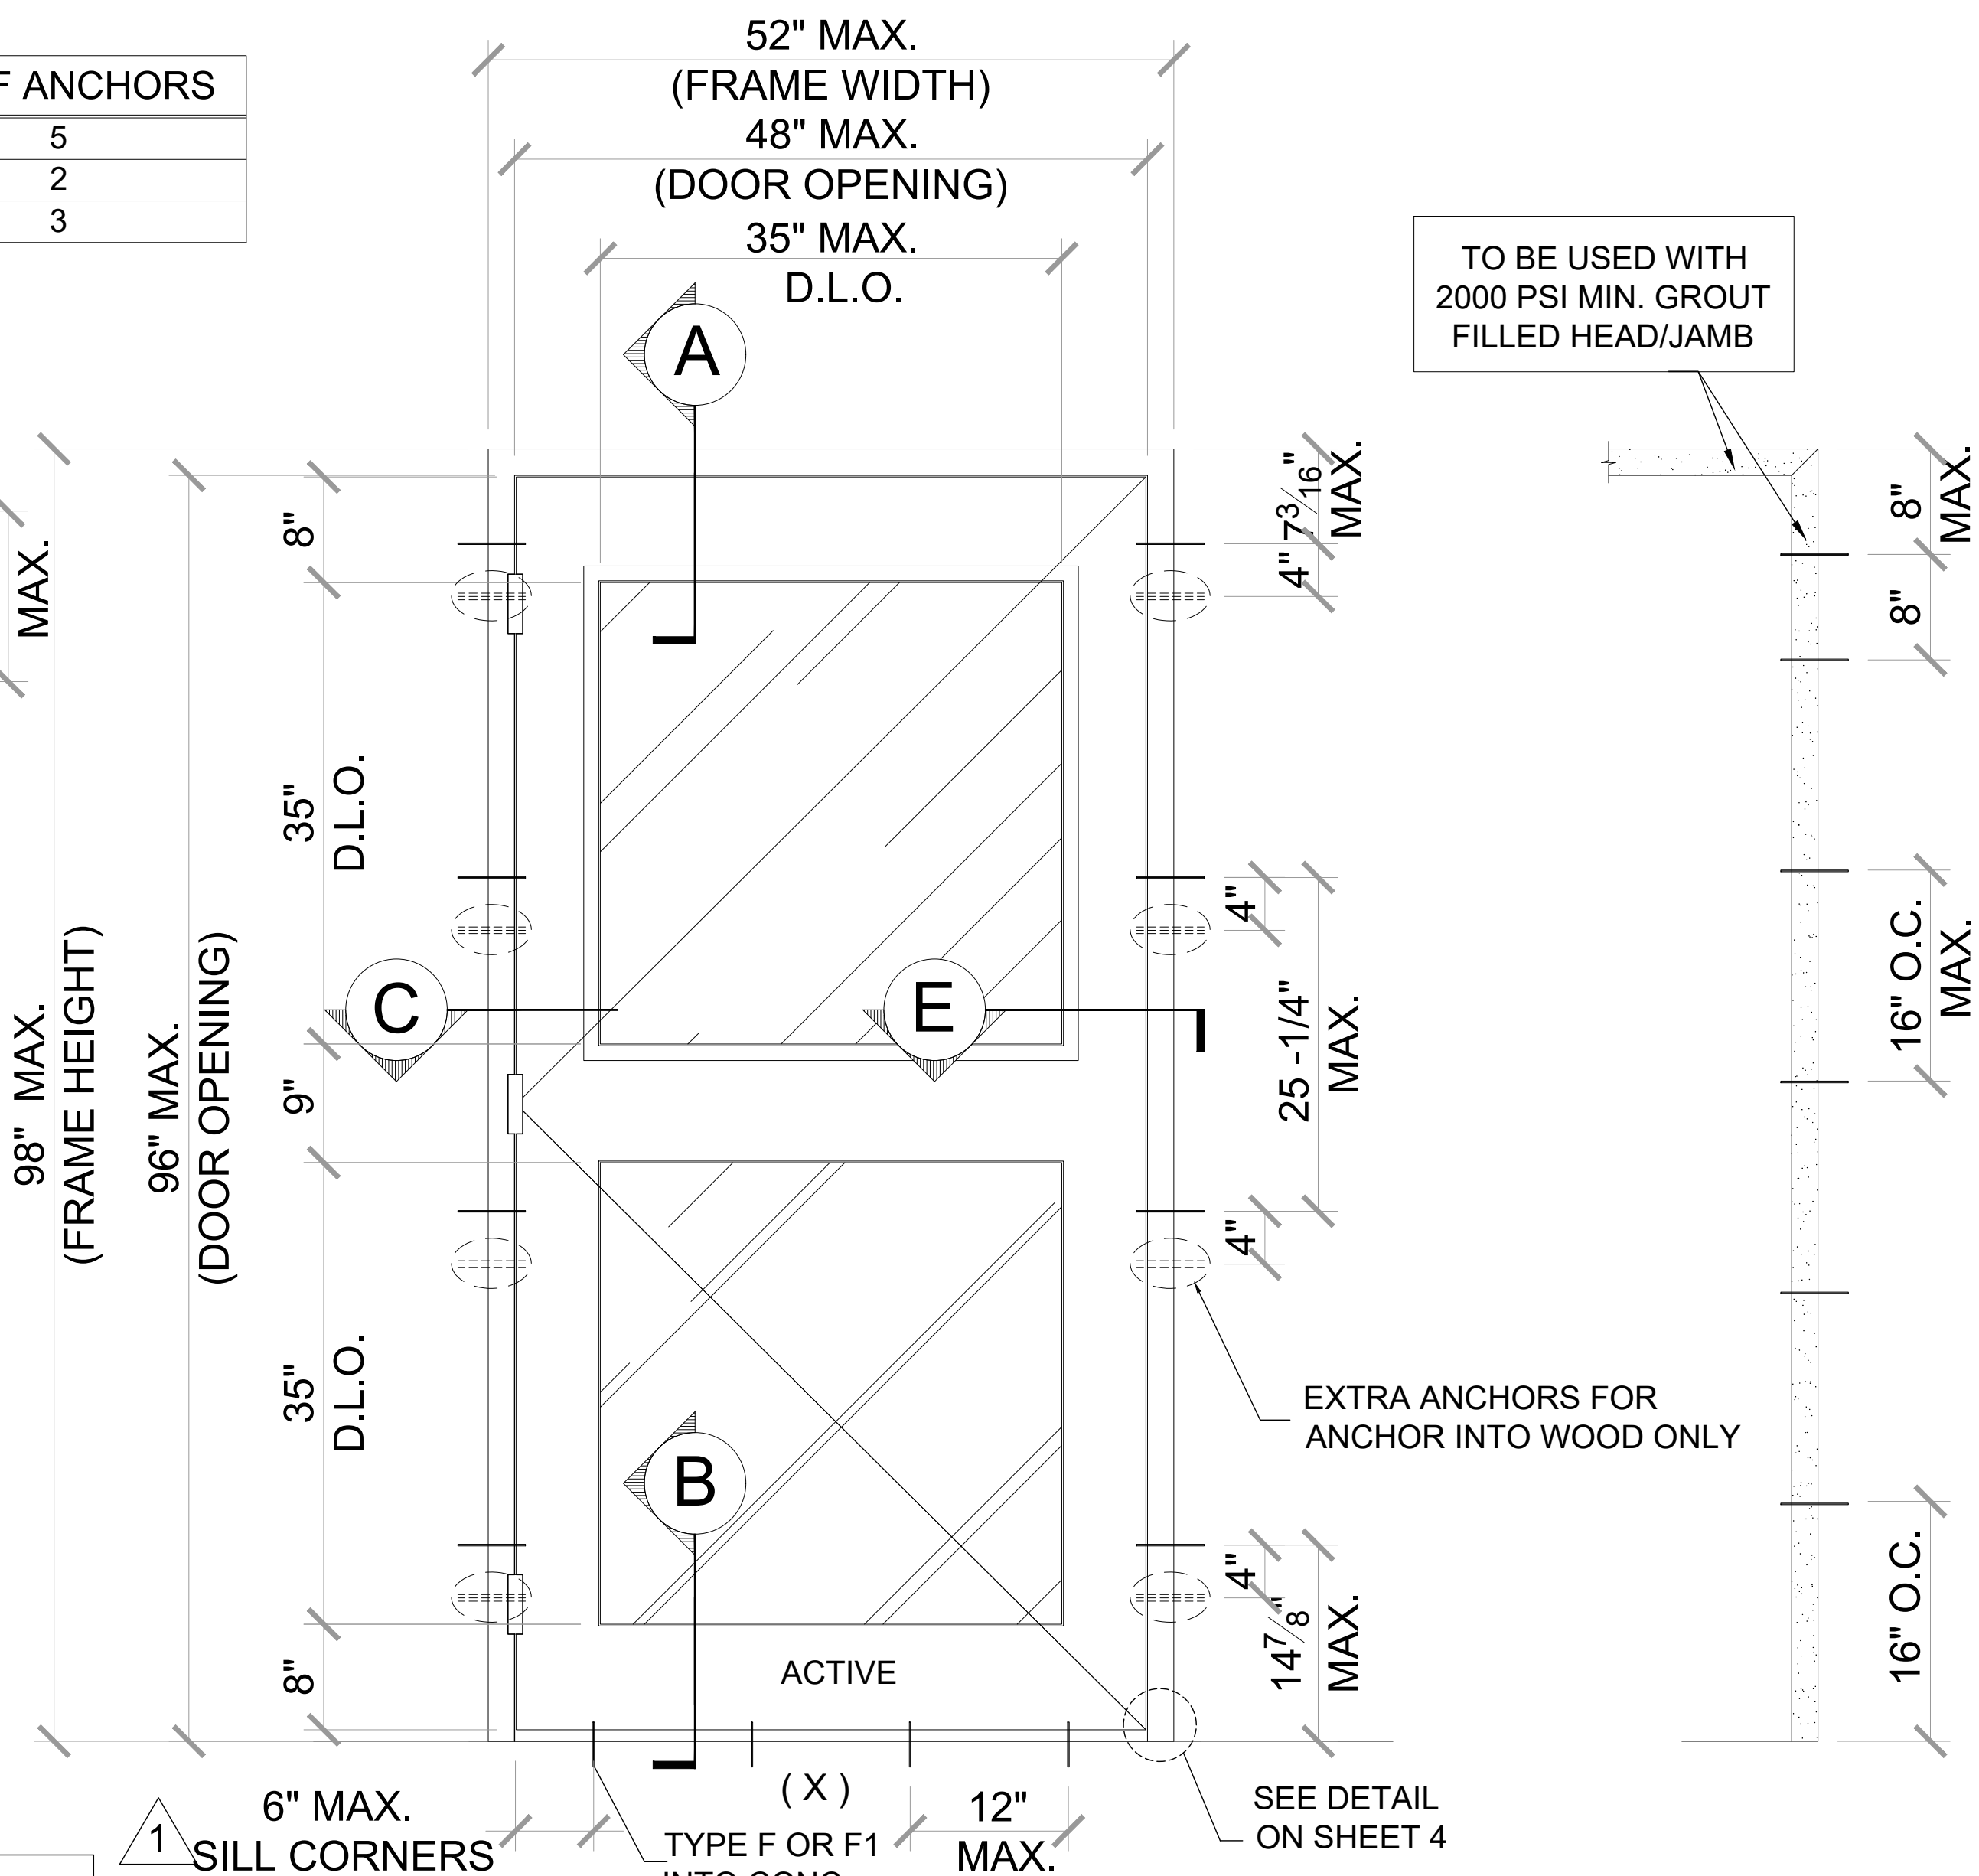

SINGLE DOOR TYP. EXT. ELEVATION

WIRE ANCHOR LAYOUT
TYPE G

SERIES GENSTORM OPAQUE OUTSWING STEEL DOOR (LMI)

- THIS PRODUCT HAS BEEN DESIGNED AND TESTED TO COMPLY WITH THE REQUIREMENTS OF THE 7TH EDITION FLORIDA BUILDING CODE (2020) INCLUDING HIGH VELOCITY HURRICANE ZONE (HVHZ).
- DOORS RATED FOR LARGE MISSILE IMPACT AND DO NOT REQUIRE SHUTTERS.
- DOORS APPROVED FOR INSTALLATIONS WHERE WATER INFILTRATION RESISTANCE IS OR IS NOT REQUIRED. (SINGLE ROW SELF ADHESIVE CLOSED CELL FOAM TAPE TO BE APPLIED ENTIRE PERIMETER OF FRAME).
- ANCHORS SHALL BE AS LISTED, SPACED AS SHOWN ON DETAILS. ANCHORS EMBEDMENT TO BASE MATERIAL SHALL BE BEYOND WALL DRESSING OR STUCCO.
- ANCHORING OR LOADING CONDITIONS NOT SHOWN IN THESE DETAILS ARE NOT PART OF THIS APPROVAL.
- MATERIALS INCLUDING BUT NOT LIMITED TO STEEL/METAL SCREWS THAT COME INTO CONTACT WITH OTHER DISSIMILAR MATERIALS SHALL MEET THE REQUIREMENTS OF THE 7TH EDITION FLORIDA BUILDING CODE (2020) SECTION AS APPLICABLE.
- METAL STRUCTURES NOT BY GENSTEEL DOOR CO. MUST SUPPORT LOADS IMPOSED BY DOOR SYSTEM AND TRANSFER THEM TO THE BUILDING STRUCTURE.

- 2 X WOOD BUCKS BY OTHERS MUST BE ANCHORED PROPERLY TO TRANSFER LOADS TO THE STRUCTURE.
- A LOAD DURATION FACTOR IN ALLOWABLE STRESS IS USED IN DESIGN OF ANCHORS INTO WOOD ONLY.
- DOOR PANEL: MIN. 20 GA. (0.039") STEEL MIN. $F_y = 42$ KSI MIN., $F_u = 53$ KSI MIN. DOOR FRAME: MIN. 18 GA. (0.048") STEEL MIN. $F_y = 42$ KSI MIN., $F_u = 53$ KSI MIN.
- DOOR PANEL STAINLESS OPTION: 20 GA. (0.039") STAINLESS STEEL DOOR PANEL MEETING MIN. $F_y = 42$ KSI, $F_u = 53$ KSI MIN. OR BETTER MAY QUALIFY HAVING "MIL-CERTIFICATE" AS A VERIFICATION OF THE AVAILABLE MIN. YIELD STRENGTH.
- DOOR FRAME STAINLESS OPTION: 18 GA. (0.048") STAINLESS STEEL DOOR FRAME MEETING MIN $F_y = 42$ KSI, $F_u = 53$ KSI MIN. OR BETTER MAY QUALIFY HAVING "MIL-CERTIFICATE" AS A VERIFICATION OF THE AVAILABLE MIN. YIELD STRENGTH.

NOTES:
EGRESS REQUIREMENTS TO BE REVIEWED
BY BUILDING OFFICIAL.

PRODUCT REVISED
as complying with the Florida
Building Code
NOA-No. 20-1230.05
Expiration Date 07/14/2026
By Isheq I. Chande
Miami-Dade Product Control



MIAMI DADE COUNTY

December 24th, 2020

NO.	DATE	DESCRIPTION
1	09/24/10	AS PER BCOO COMMENTS
2	07/31/15	UPDATE TO 2014 FBC
3	11/24/20	UPDATE TO 2020 FBC

MCY ENGINEERING, INC.
GLAZING CONSULTANTS
12781 Miramar Parkway #301
Miramar, FL 33027
P: (305)271-0117
www.MCYEngineering.com
mcy@mcycngineering.com

GENSTORM GLAZED OUTSWING STEEL DOOR (LMI)


gensteeldoors
4950 Hickmore, St. Laurent, Quebec, Canada H4T 1K6
Tel: 514.733.1932
Fax: 514.733.3562
www.gensteeldoors.com

DATE	11-24-2020
SCALE	NTS.
DRAWN	C.Y.
PROJECT	09-015


DRAWING NO.
AD-09-003

SHEET 1 OF 8


MAX. FRAME HEIGHT (SEE SHEET1)
MAX. DOOR OPENING (SEE SHEET1)

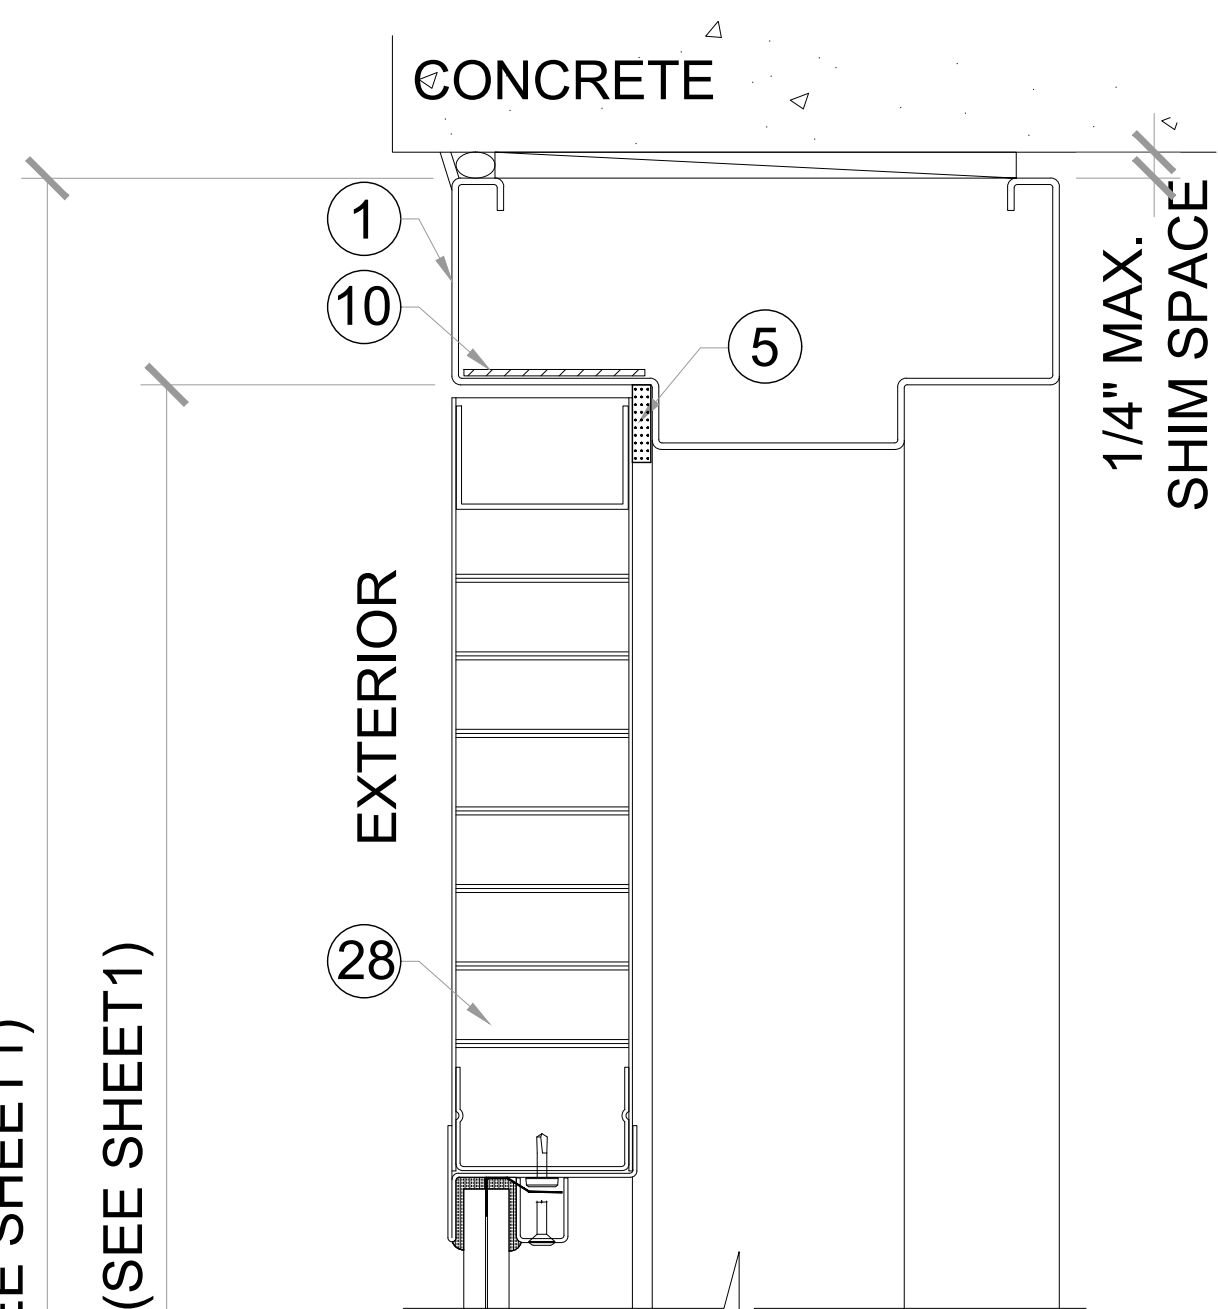


HEAD OPTION 1 A

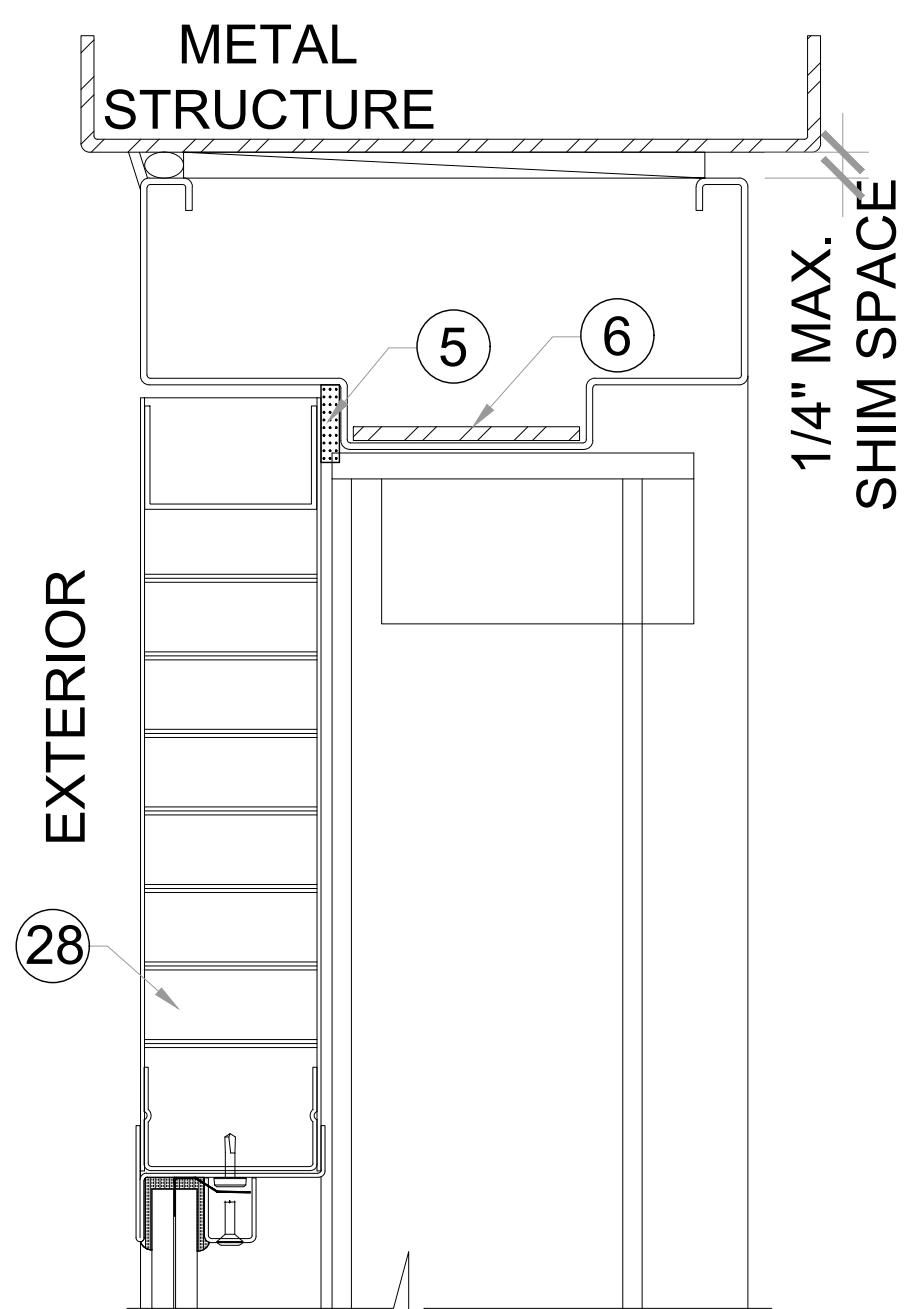


HEAD OPTION 2 A

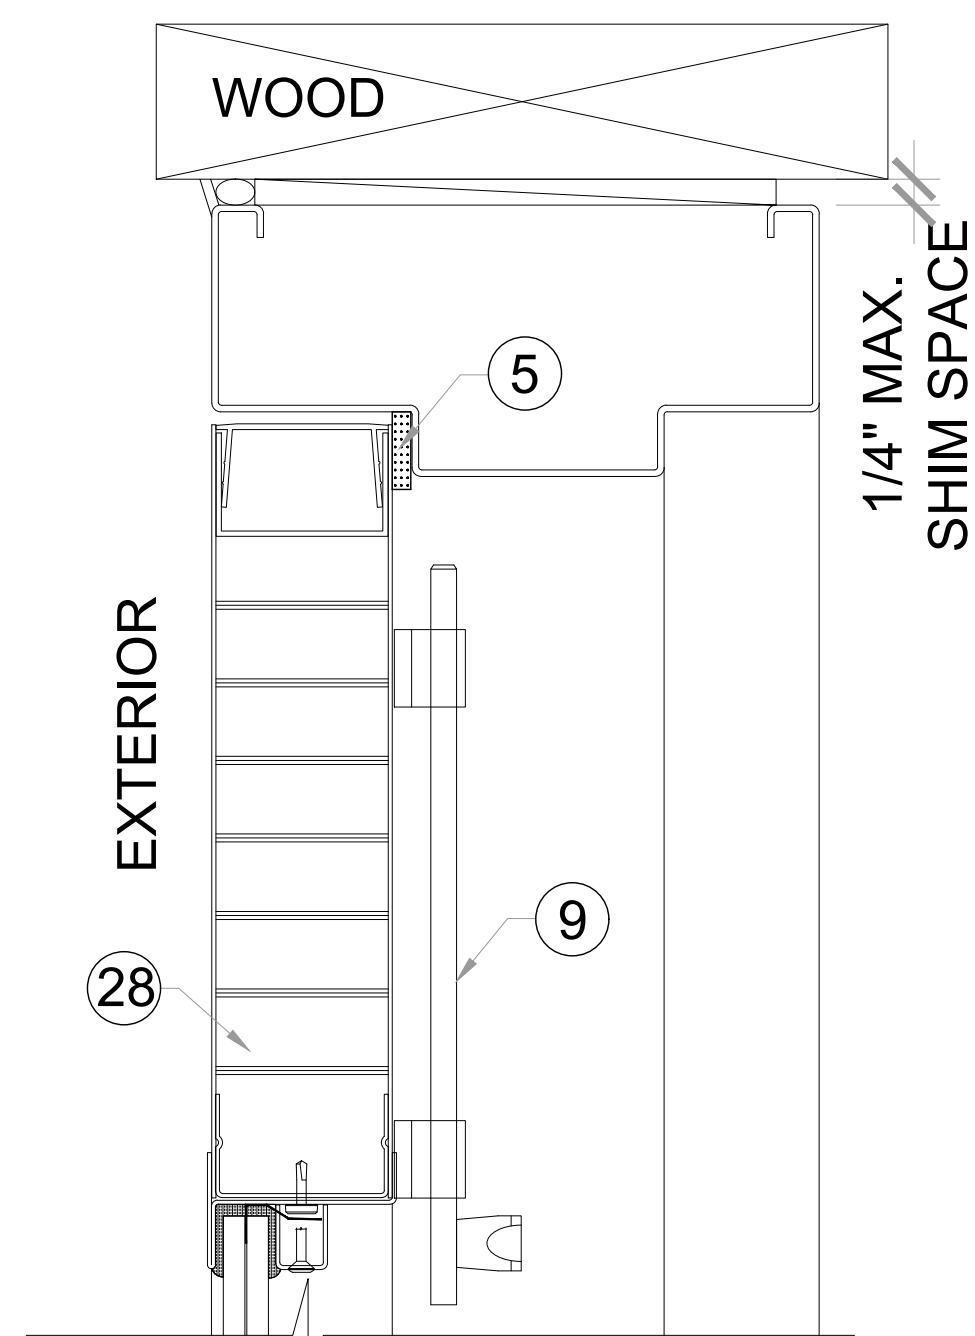


HEAD OPTION 3 A

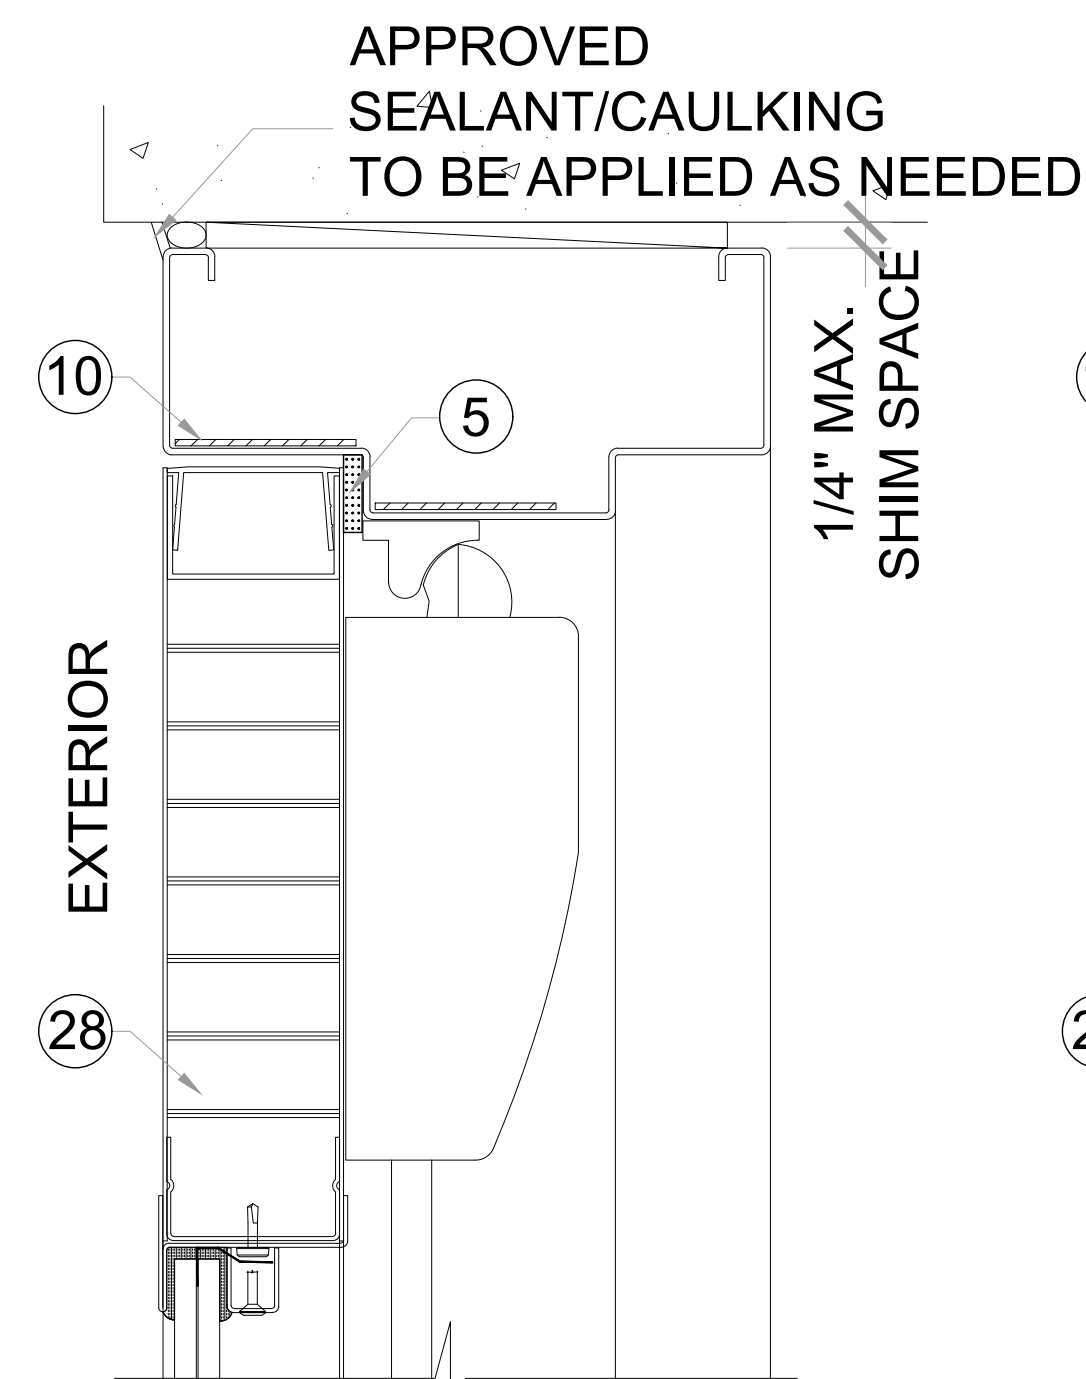


HEAD OPTION 4 A

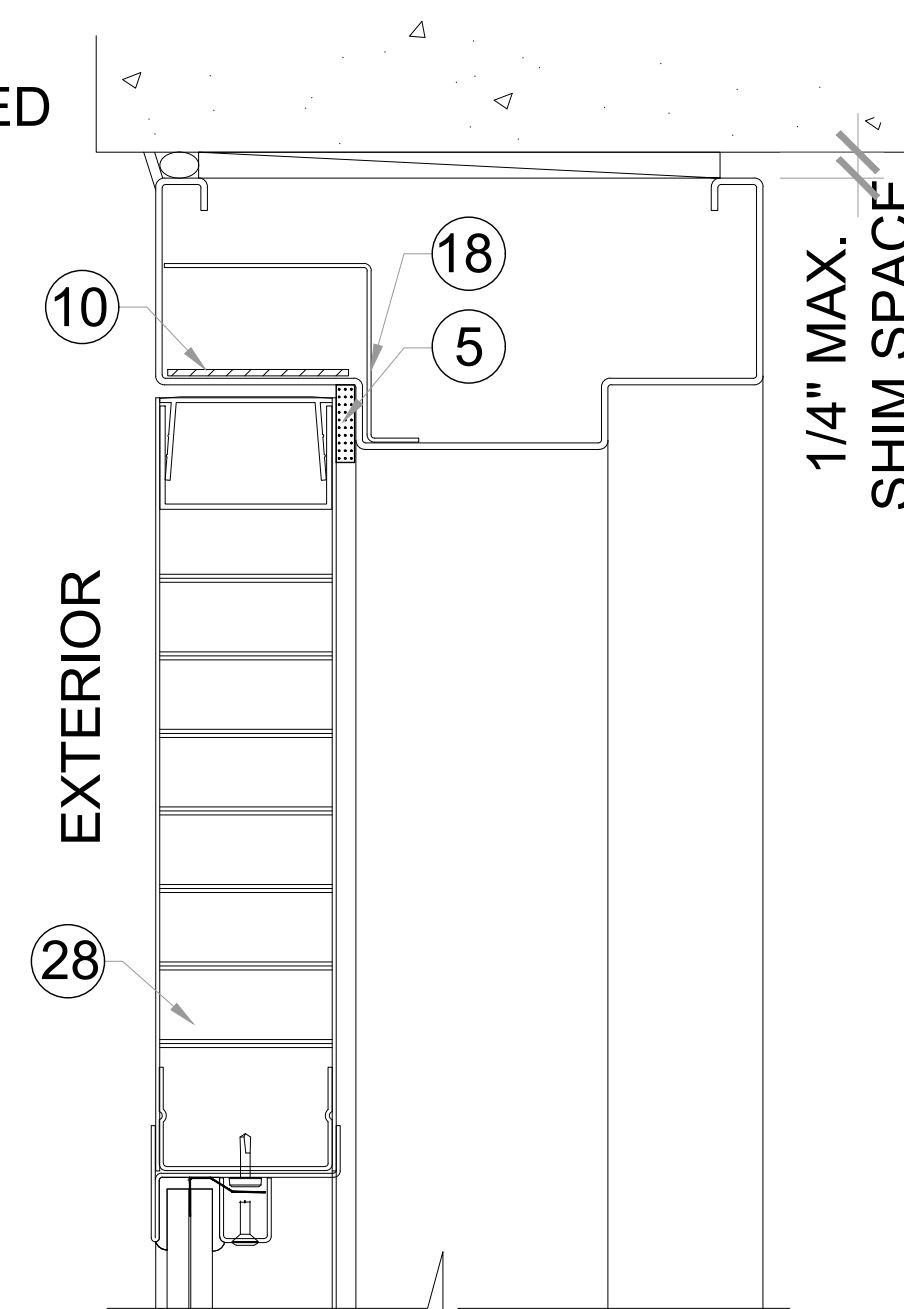

HEAD OPTION 5 A

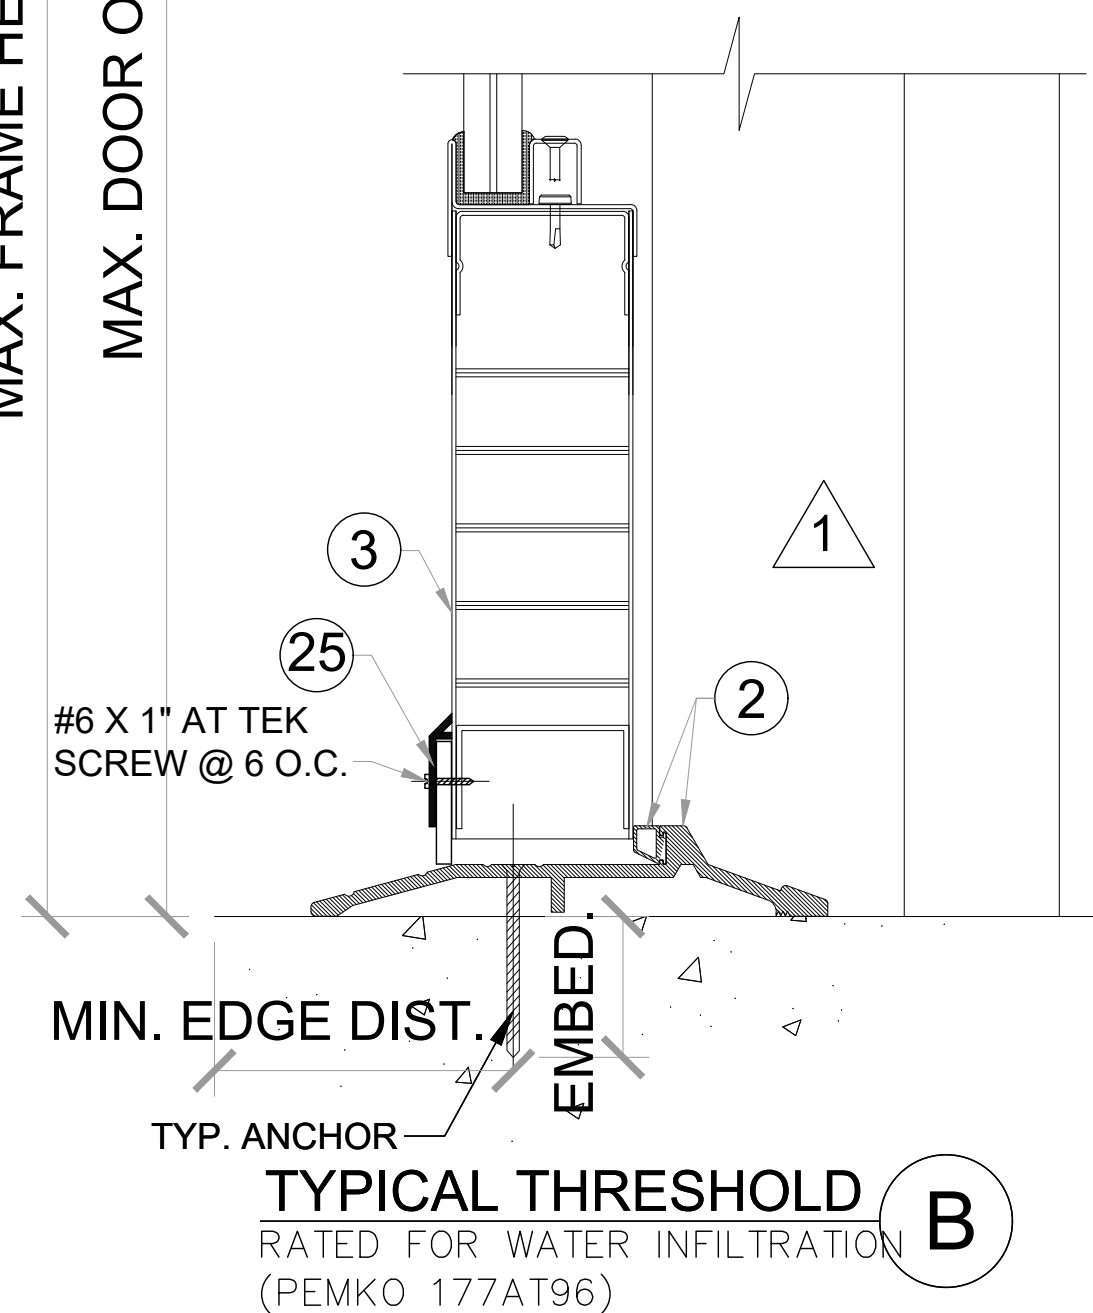

TYPICAL THRESHOLD B
RATED FOR WATER INFILTRATION
(PEMKO 177AT96)

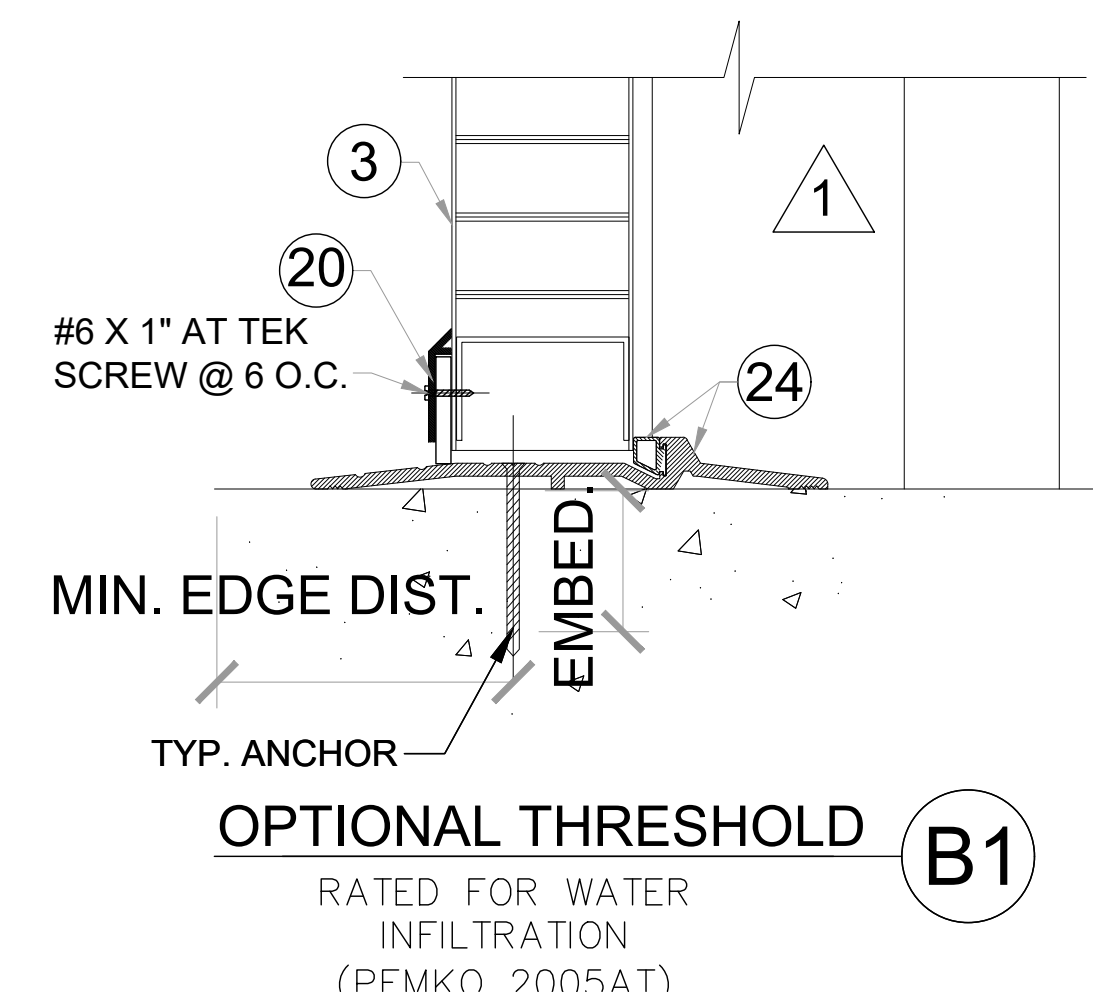

OPTIONAL THRESHOLD B1
RATED FOR WATER INFILTRATION
(PEMKO 2005AT)

TYPICAL ANCHORS W/ EMA (EXISTING MASONRY ANCHOR) @ JAMB:

TYPE A. 5/16" DIA. ULTRACONS BY 'DEWALT' $F_y=155$ KSI $F_u = 177$ KSI
(TYPE A1) DIRECTLY INTO 2BY WOOD BUCK
(TYPE A2) DIRECTLY INTO $f_c'=3000$ PSI CONCRETE

1-1/2" MIN. EMBED
2-1/2" MIN. EDGE DISTANCE

TYPE B. 3/8" DIA. HLC SLEEVE ANCHOR BY 'HILTI'
(TYPE B1) DIRECTLY INTO $f_c'=3000$ PSI CONCRETE, 3" MIN. EDGE DIST.
(TYPE B2) DIRECTLY INTO $f_c'=2000$ PSI CONCRETE BLOCK, 3-1/2" MIN. EDGE DIST.

1-1/4" MIN. EMBED

TYPE C. 3/8" DIA. SLEEVE ANCHOR BY 'WEJ-IT'
DIRECTLY INTO $f_c'=4000$ PSI CONCRETE, 2-3/8" MIN. EMBED
DIRECTLY INTO $f_c'=2000$ PSI CONCRETE BLOCK, 1-1/4" MIN. EMBED
2-3/8" MIN. EDGE DISTANCE

TYPE D. 3/8" DIA. POWER BOLT BY 'POWERS'
DIRECTLY INTO $f_c'=3000$ PSI CONCRETE
2-1/2" MIN. EMBED
3" MIN. EDGE DISTANCE

TYPE E. 5/16" DIA. SMS OR MACHINE BOLTS (MIN. GRADE 2 CRS) OR STST
INTO METAL STRUCTURES (STEEL OR ALUMINUM 1/8" MIN. THICK.)
5/8" MIN. EDGE DISTANCE

STEEL : $F_y = 36$ KSI MIN.
ALUMINUM : 6063-T6 MIN.
(STEEL IN CONTACT WITH ALUMINUM TO BE PLATED OR PAINTED)


TYPE G. WIRE ANCHOR ($F_y=60$ KSI) MIN. 10" LONG
0.173 DIA. STEEL WIRE ANCHORS EMBED INTO CONCRETE BLOCK

SEALANT:
ALL FRAME JOINTS AND CORNERS TO BE SEALED
WITH SILICONE AT PERIMETER


TYPICAL ANCHORS @ THRESHOLD:

TYPE F. 1/4" DIA. ULTRACON+ BY 'DEWALT' $F_y = 148$ KSI $F_u = 164$ KSI
5/16" DIA. ULTRACONS BY 'DEWALT' $F_y = 155$ KSI $F_u = 177$ KSI
DIRECTLY INTO $f_c'=3000$ PSI MIN. CONCRETE
1-1/2" MIN. EMBED
2-1/2" MIN. EDGE DISTANCE

TYPE F1. 1/4" TAPCON BY ITW $F_y = 90$ KSI $F_u = 120$ KSI
DIRECTLY INTO $f_c'=3000$ PSI MIN. CONCRETE
1-1/2" MIN. EMBED
2-1/2" MIN. EDGE DISTANCE

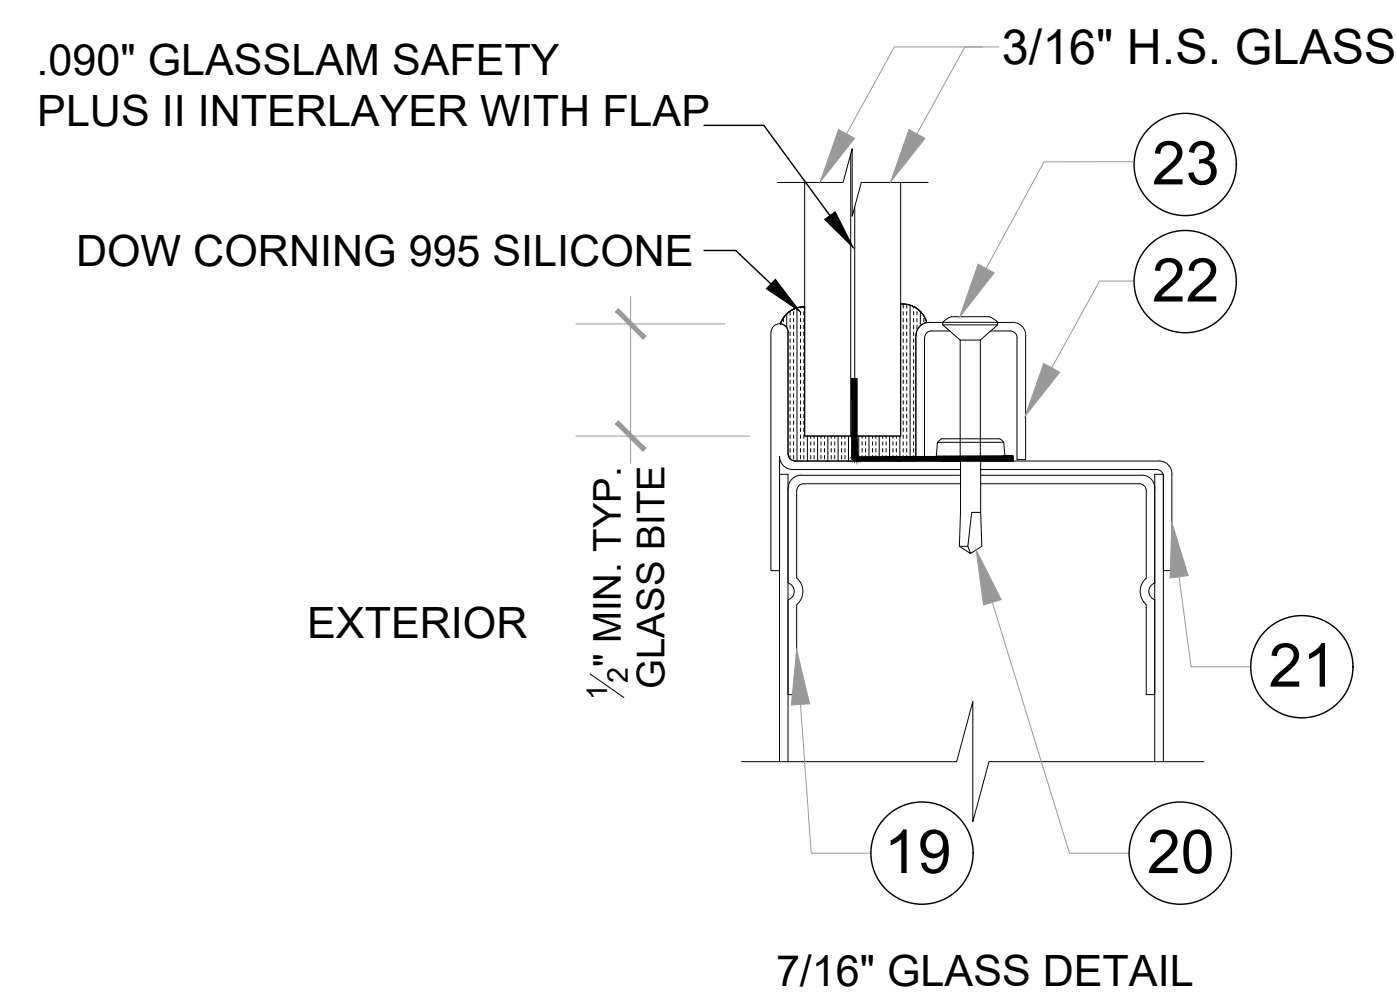

7/16" GLASS DETAIL

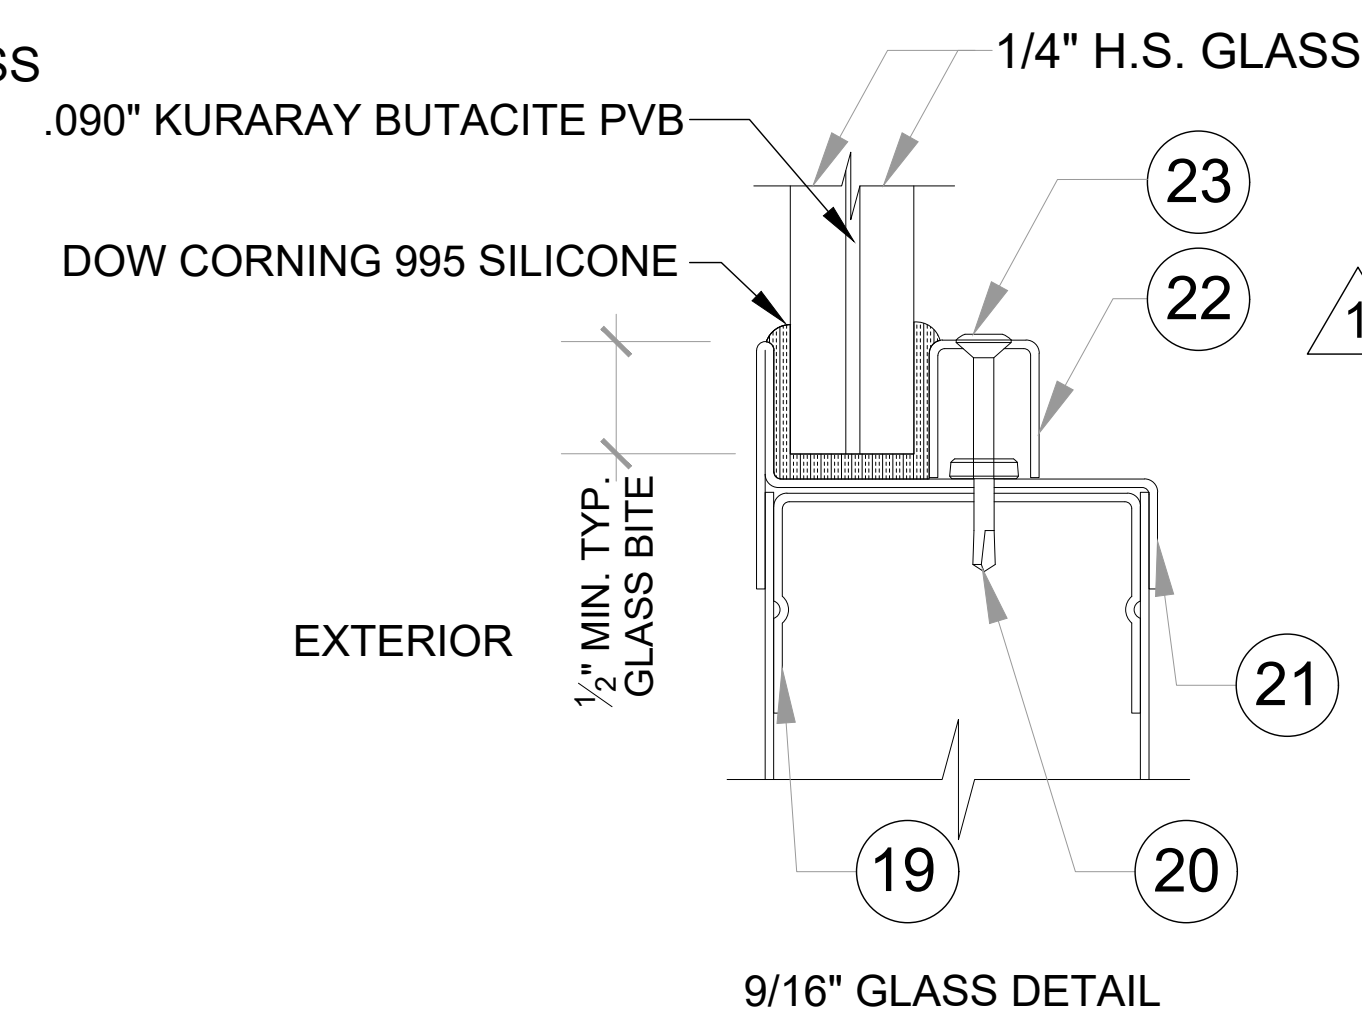


9/16" GLASS DETAIL

GLAZING OPTIONS

PRODUCT REVISED
as complying with the Florida
Building Code
NOA-No. 20-1230.05

Expiration Date 07/14/2026

By *Ishaq I. Chande*
Miami-Dade Product Control

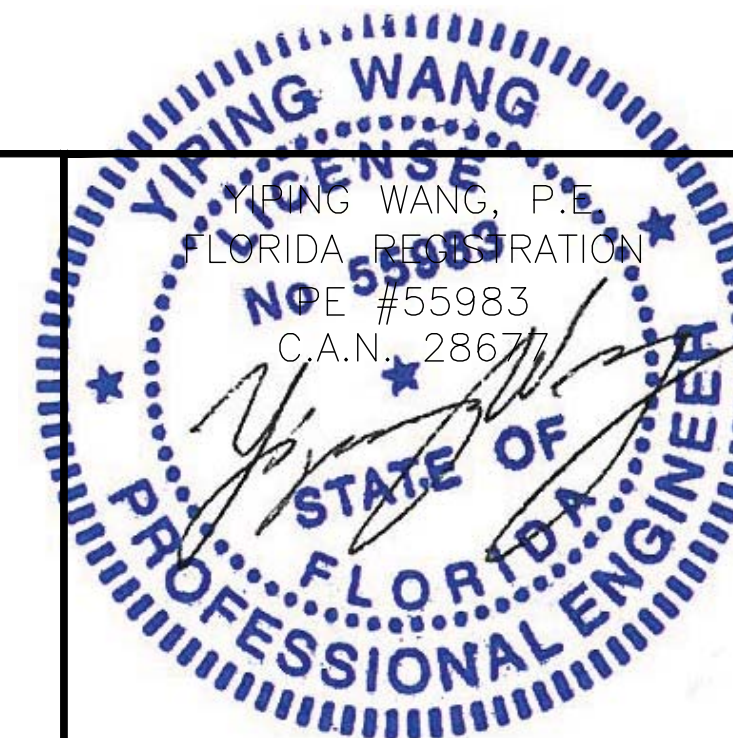

MIAMI DADE COUNTY

December 24th, 2020

NO.	DATE	DESCRIPTION
1	05/24/10	AS PER BCOO COMMENTS
2	07/31/15	UPDATE TO 2014 FBC
3	11/24/20	UPDATE TO 2020 FBC


MCY ENGINEERING, INC.

GLAZING CONSULTANTS

12781 Miramar Parkway #301

Miramar, FL 33027

www.MCYEngineering.com

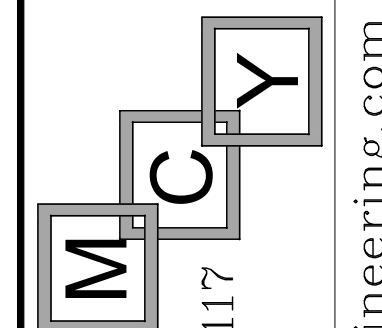

P: (305)271-0117

mcy@mcycengineering.com

GENSTORM GLAZED OUTSWING STEEL DOOR (LMI)

gensteeldoors

4950 Hickmore, St. Laurent, Quebec, Canada H4T 1K6


Tel: 514.733.1932

www.gensteeldoors.com

DATE	11-24-2020
SCALE	NTS.
DRAWN	C.Y.
PROJECT	09-015


DRAWING NO.
AD-09-003

SHEET 2 OF 8

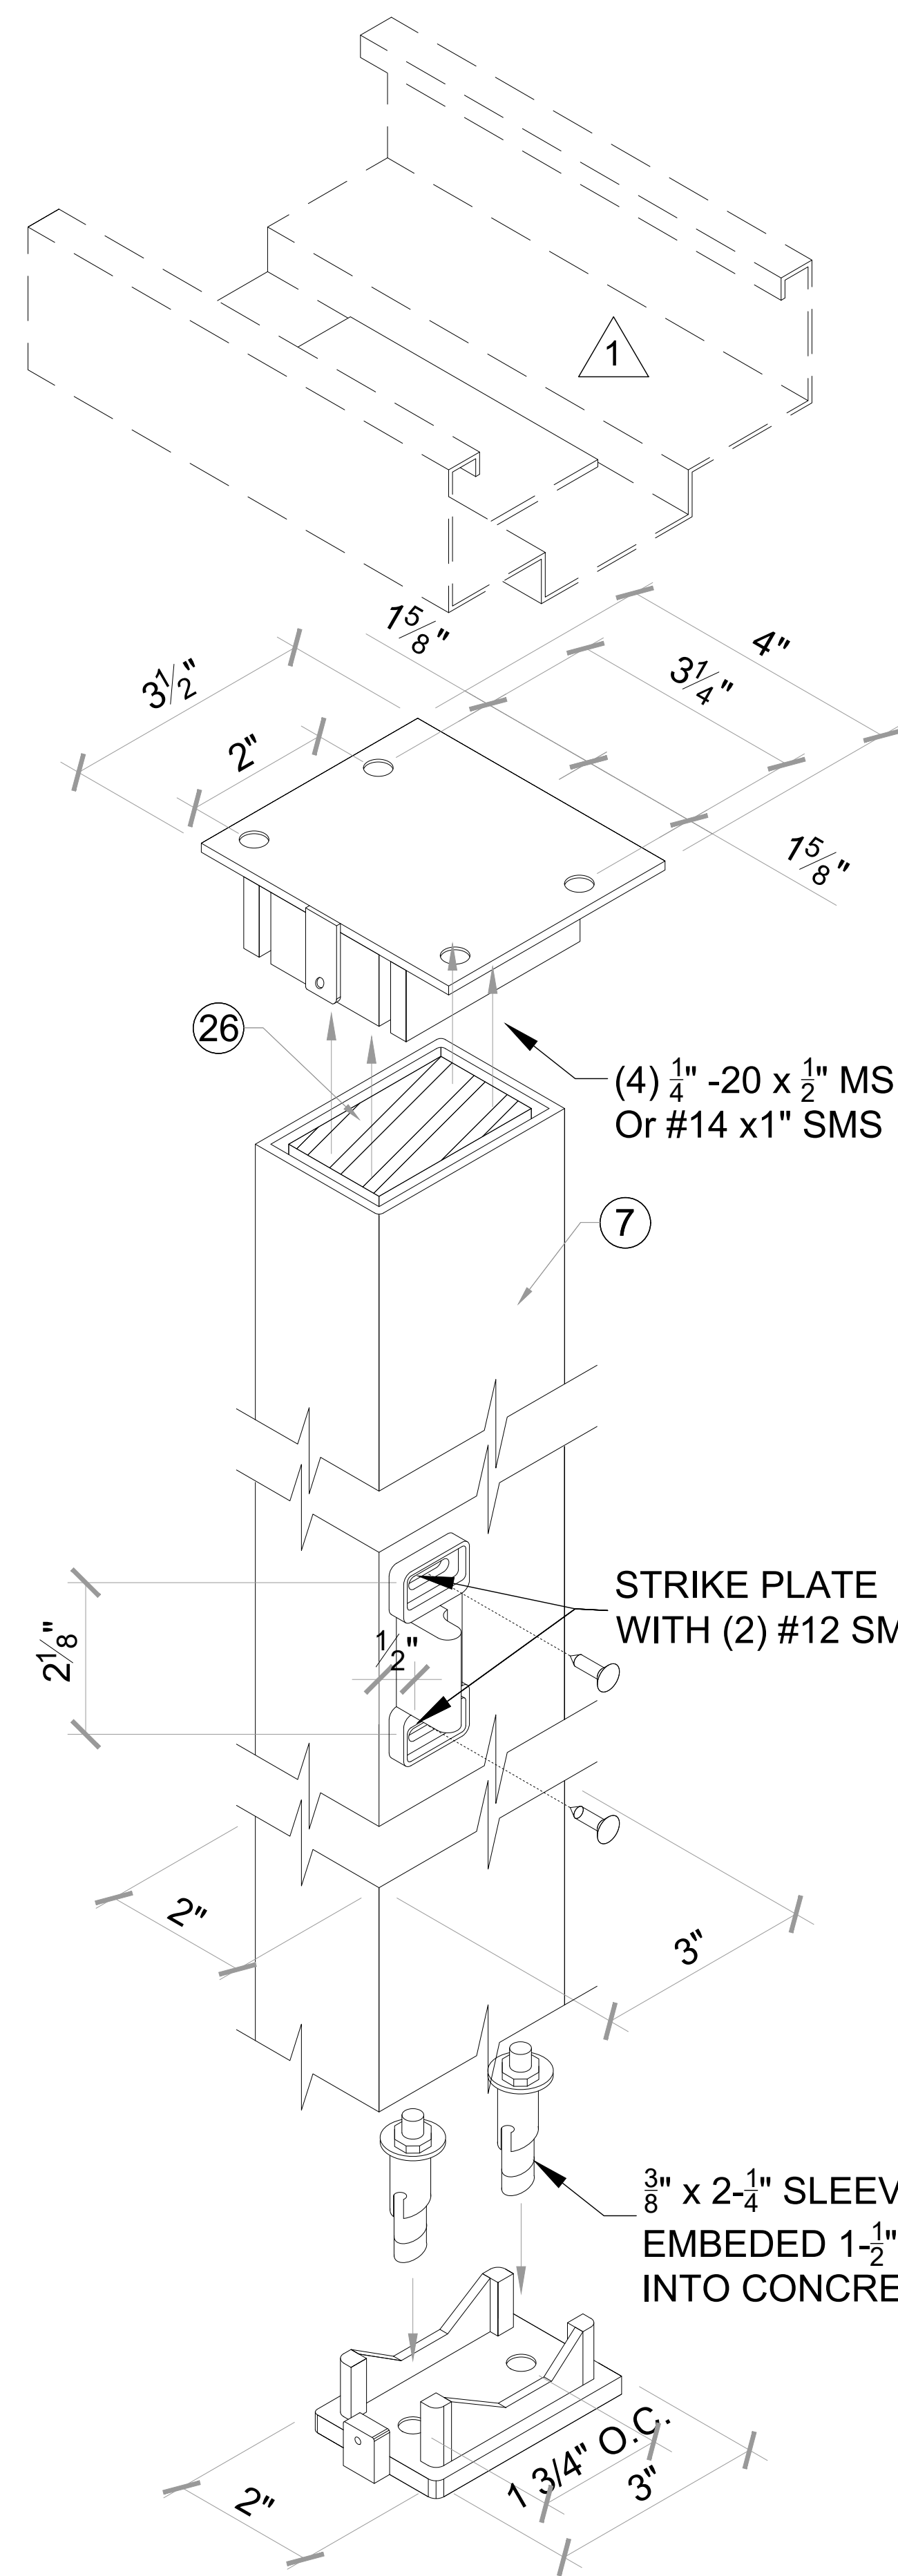


**HC822
REMOVABLE MULLION
W/REINFORCEMENT**

PRODUCT REVISED
as complying with the Florida
Building Code
NOA-No. 20-1230.05
Expiration Date 07/14/2026
By Ishaq I. Chande
Miami-Dade Product Control

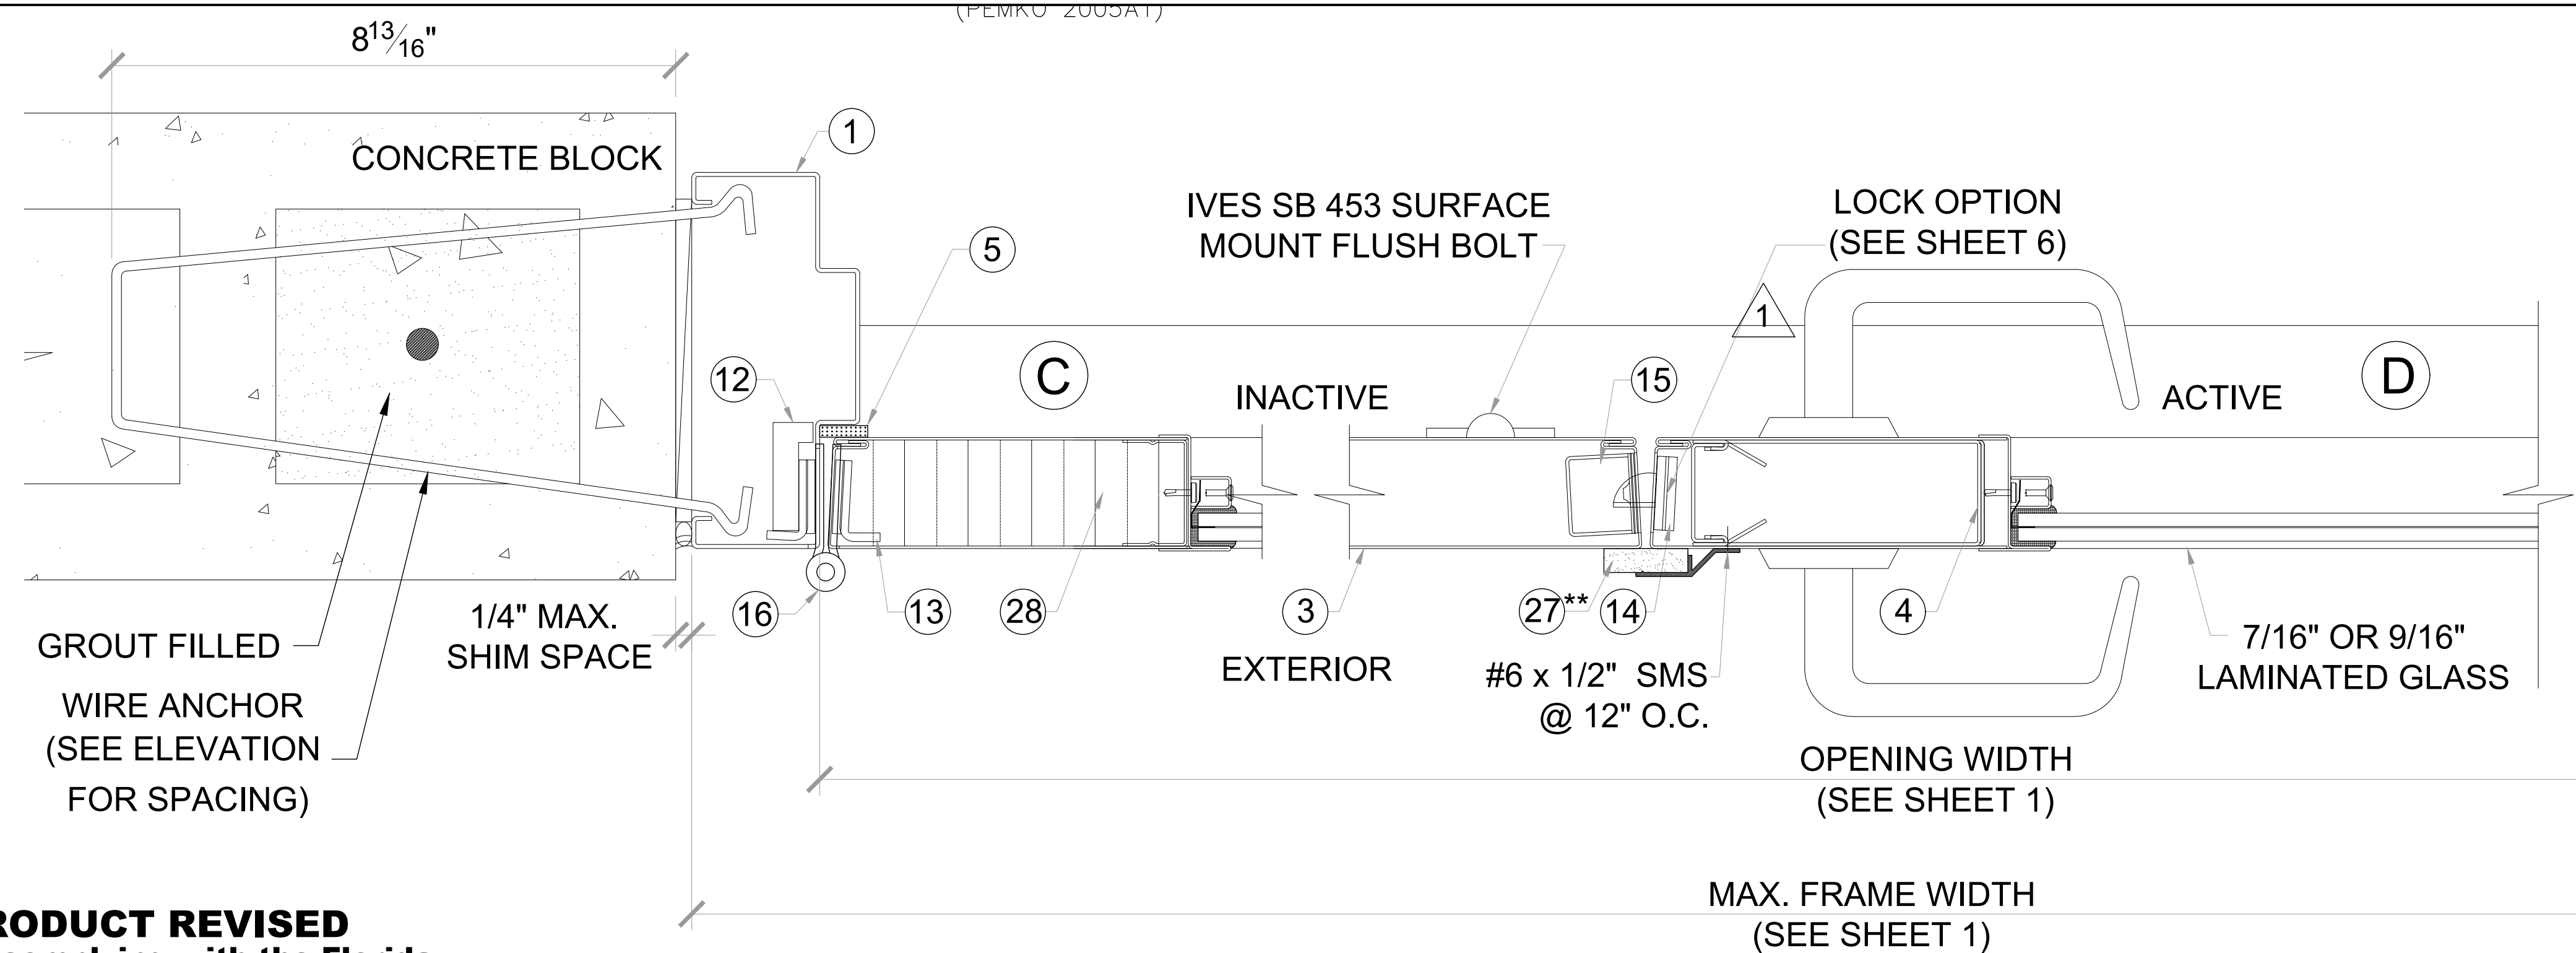


**LOCK OPTION # 1
SERIES 8200 SARGENT MORTISE LOCK W/ SURFACE BOLTS (INACTIVE)**

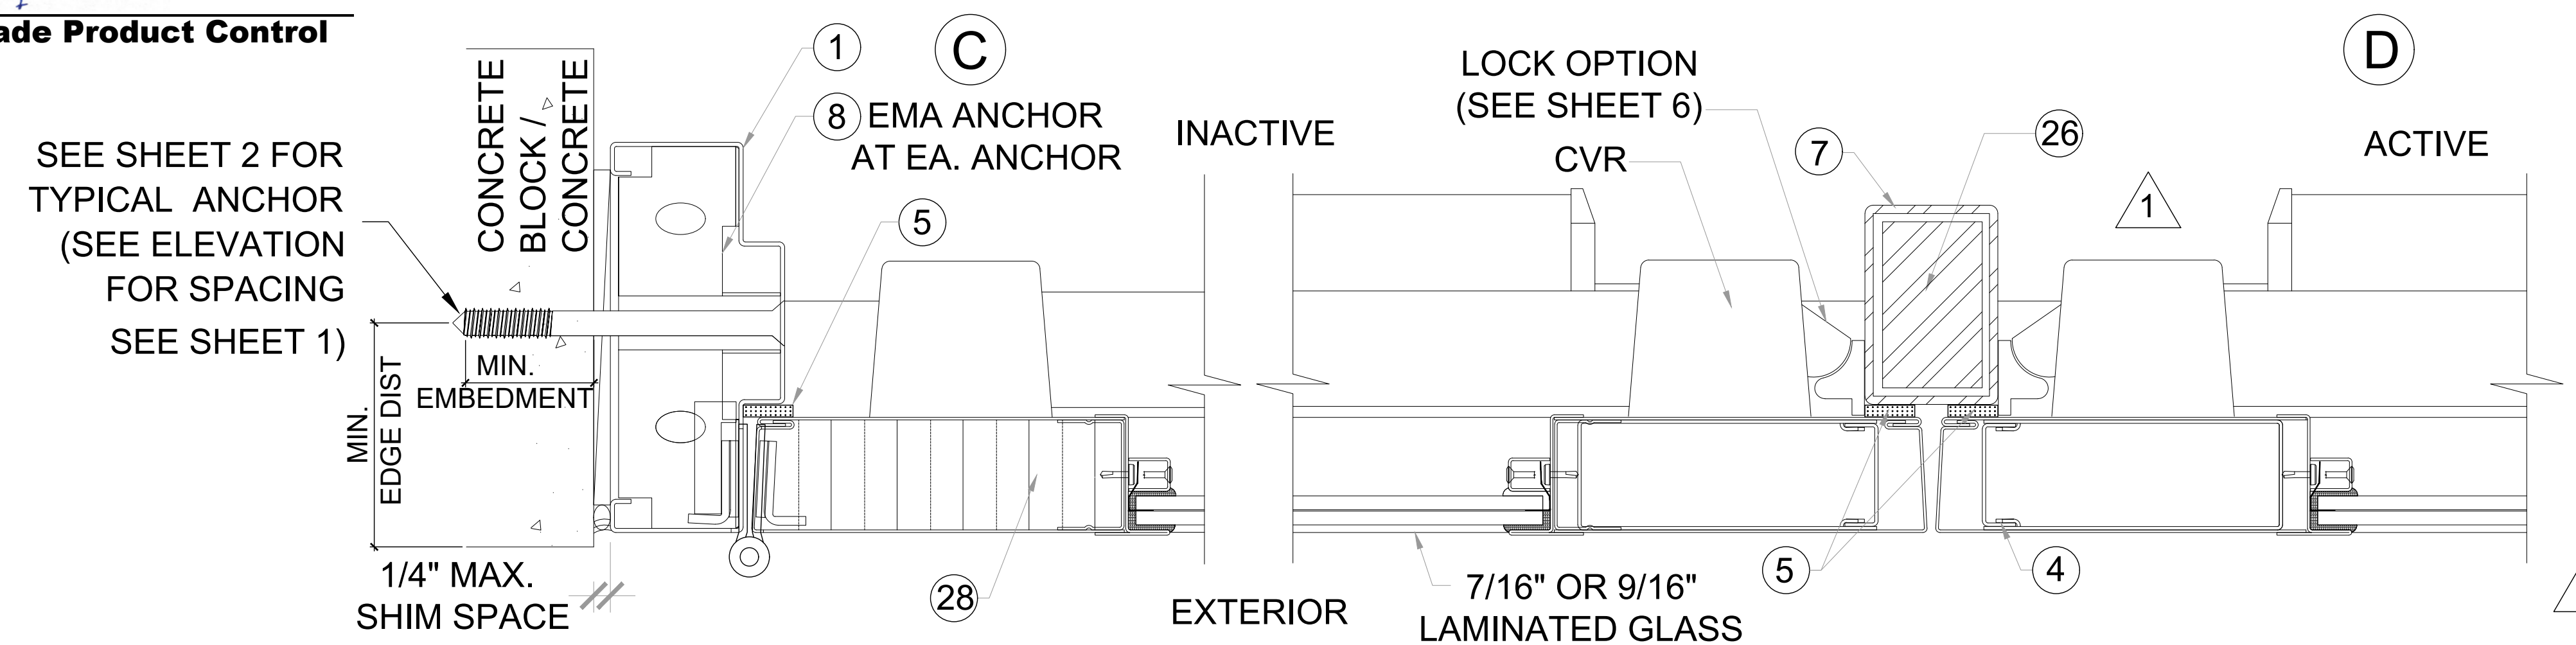

**LOCK OPTION # 2
PRECISION HC2100 RIM PANIC EXIT W/ HC822 REINFORCE MULLION**

** 22 PEMKO 375 ASTRAGAL W/ SPONGE
NEOPRENE NOT REQUIRED, IF WATER
INFILTRATION NOT NEEDED,

MIAMI DADE COUNTY

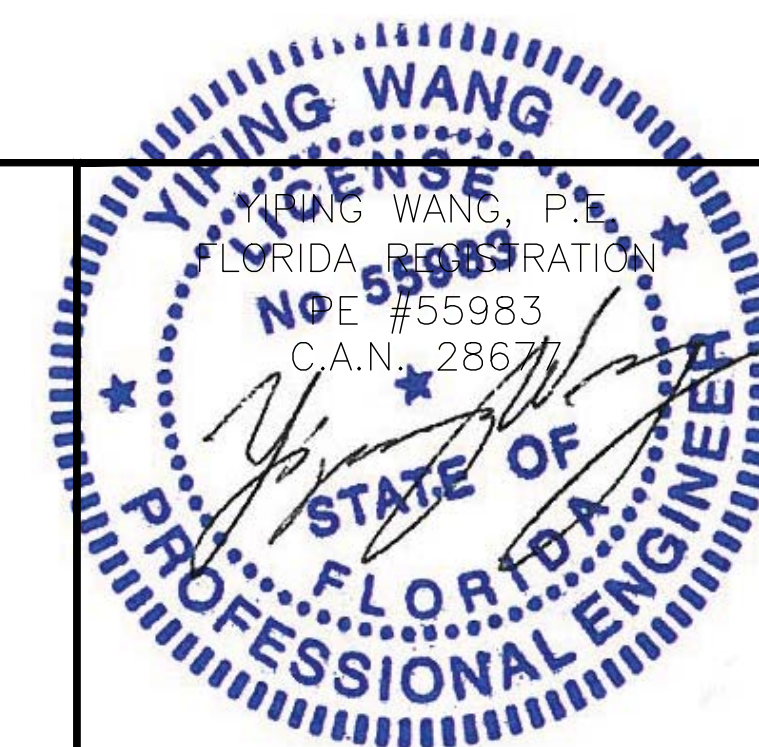

December 24th, 2020

NO.	DATE	DESCRIPTION
1	09/24/10	AS PER BCOO COMMENTS
2	07/31/15	UPDATE TO 2014 FBC
3	11/24/20	UPDATE TO 2020 FBC

MCY ENGINEERING, INC.
GLAZING CONSULTANTS
12781 Miramar Parkway #301
Miramar, FL 33027
www.MCYEngineering.com
mcy@mcycengineering.com
P: (305)271-0117

Gensteeldoors
4950 Hickmore, St. Laurent, Quebec, Canada H4T 1K6
Tel: 514.733.1932
Fax: 514.733.3562
www.gensteeldoors.com

DATE	11-24-2020
SCALE	NTS.
DRAWN	C.Y.
PROJECT	09-015


DRAWING NO.
AD-09-003

SHEET 3 OF 8


PRODUCT REVISED
as complying with the Florida
Building Code
NOA-No. 20-1230.05

Expiration Date 07/14/2026

By Ishag I. Chank
Miami-Dade Product Control

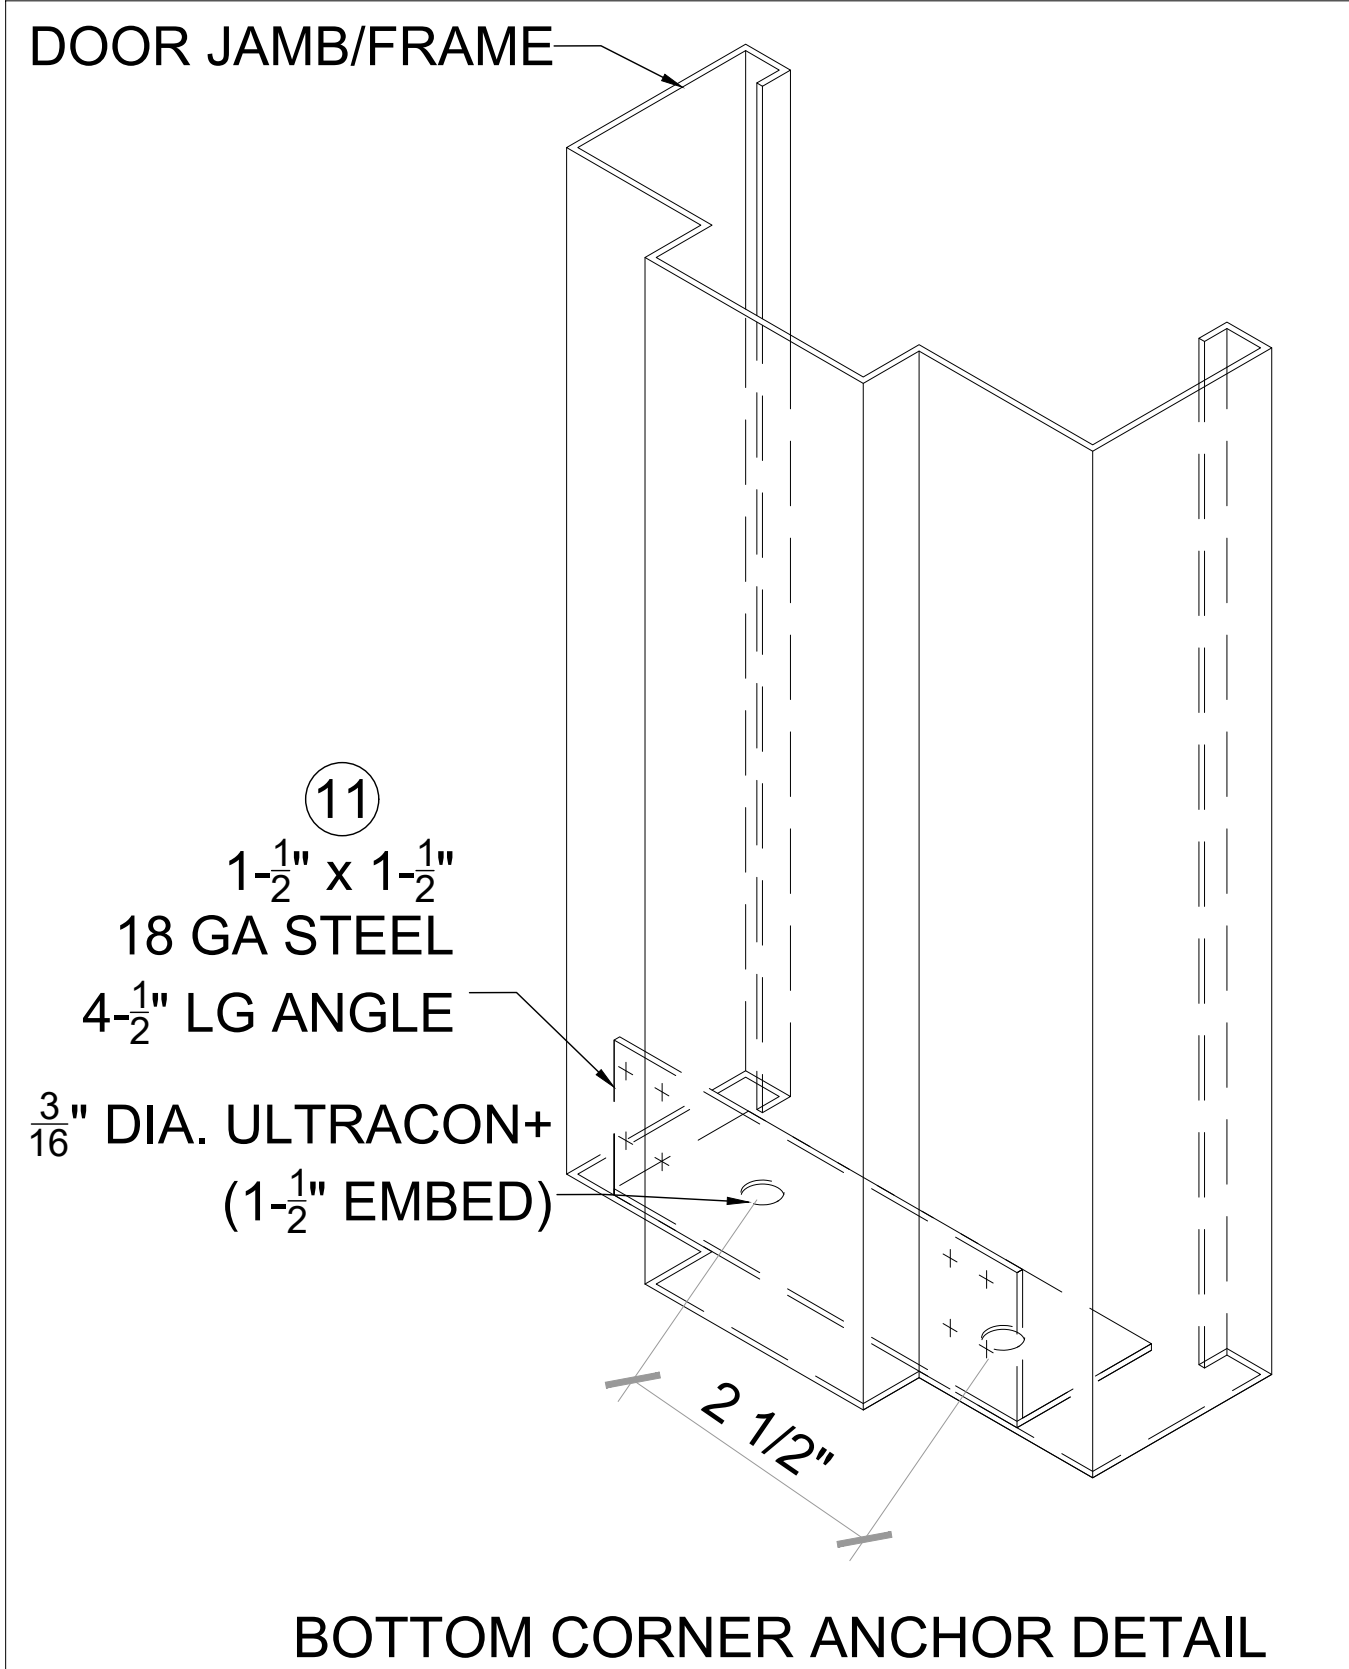

** 22 PEMKO 375 ASTRAGAL W/ SPONGE
NEOPRENE NOT REQUIRED, IF WATER
INFILTRATION NOT NEEDED,

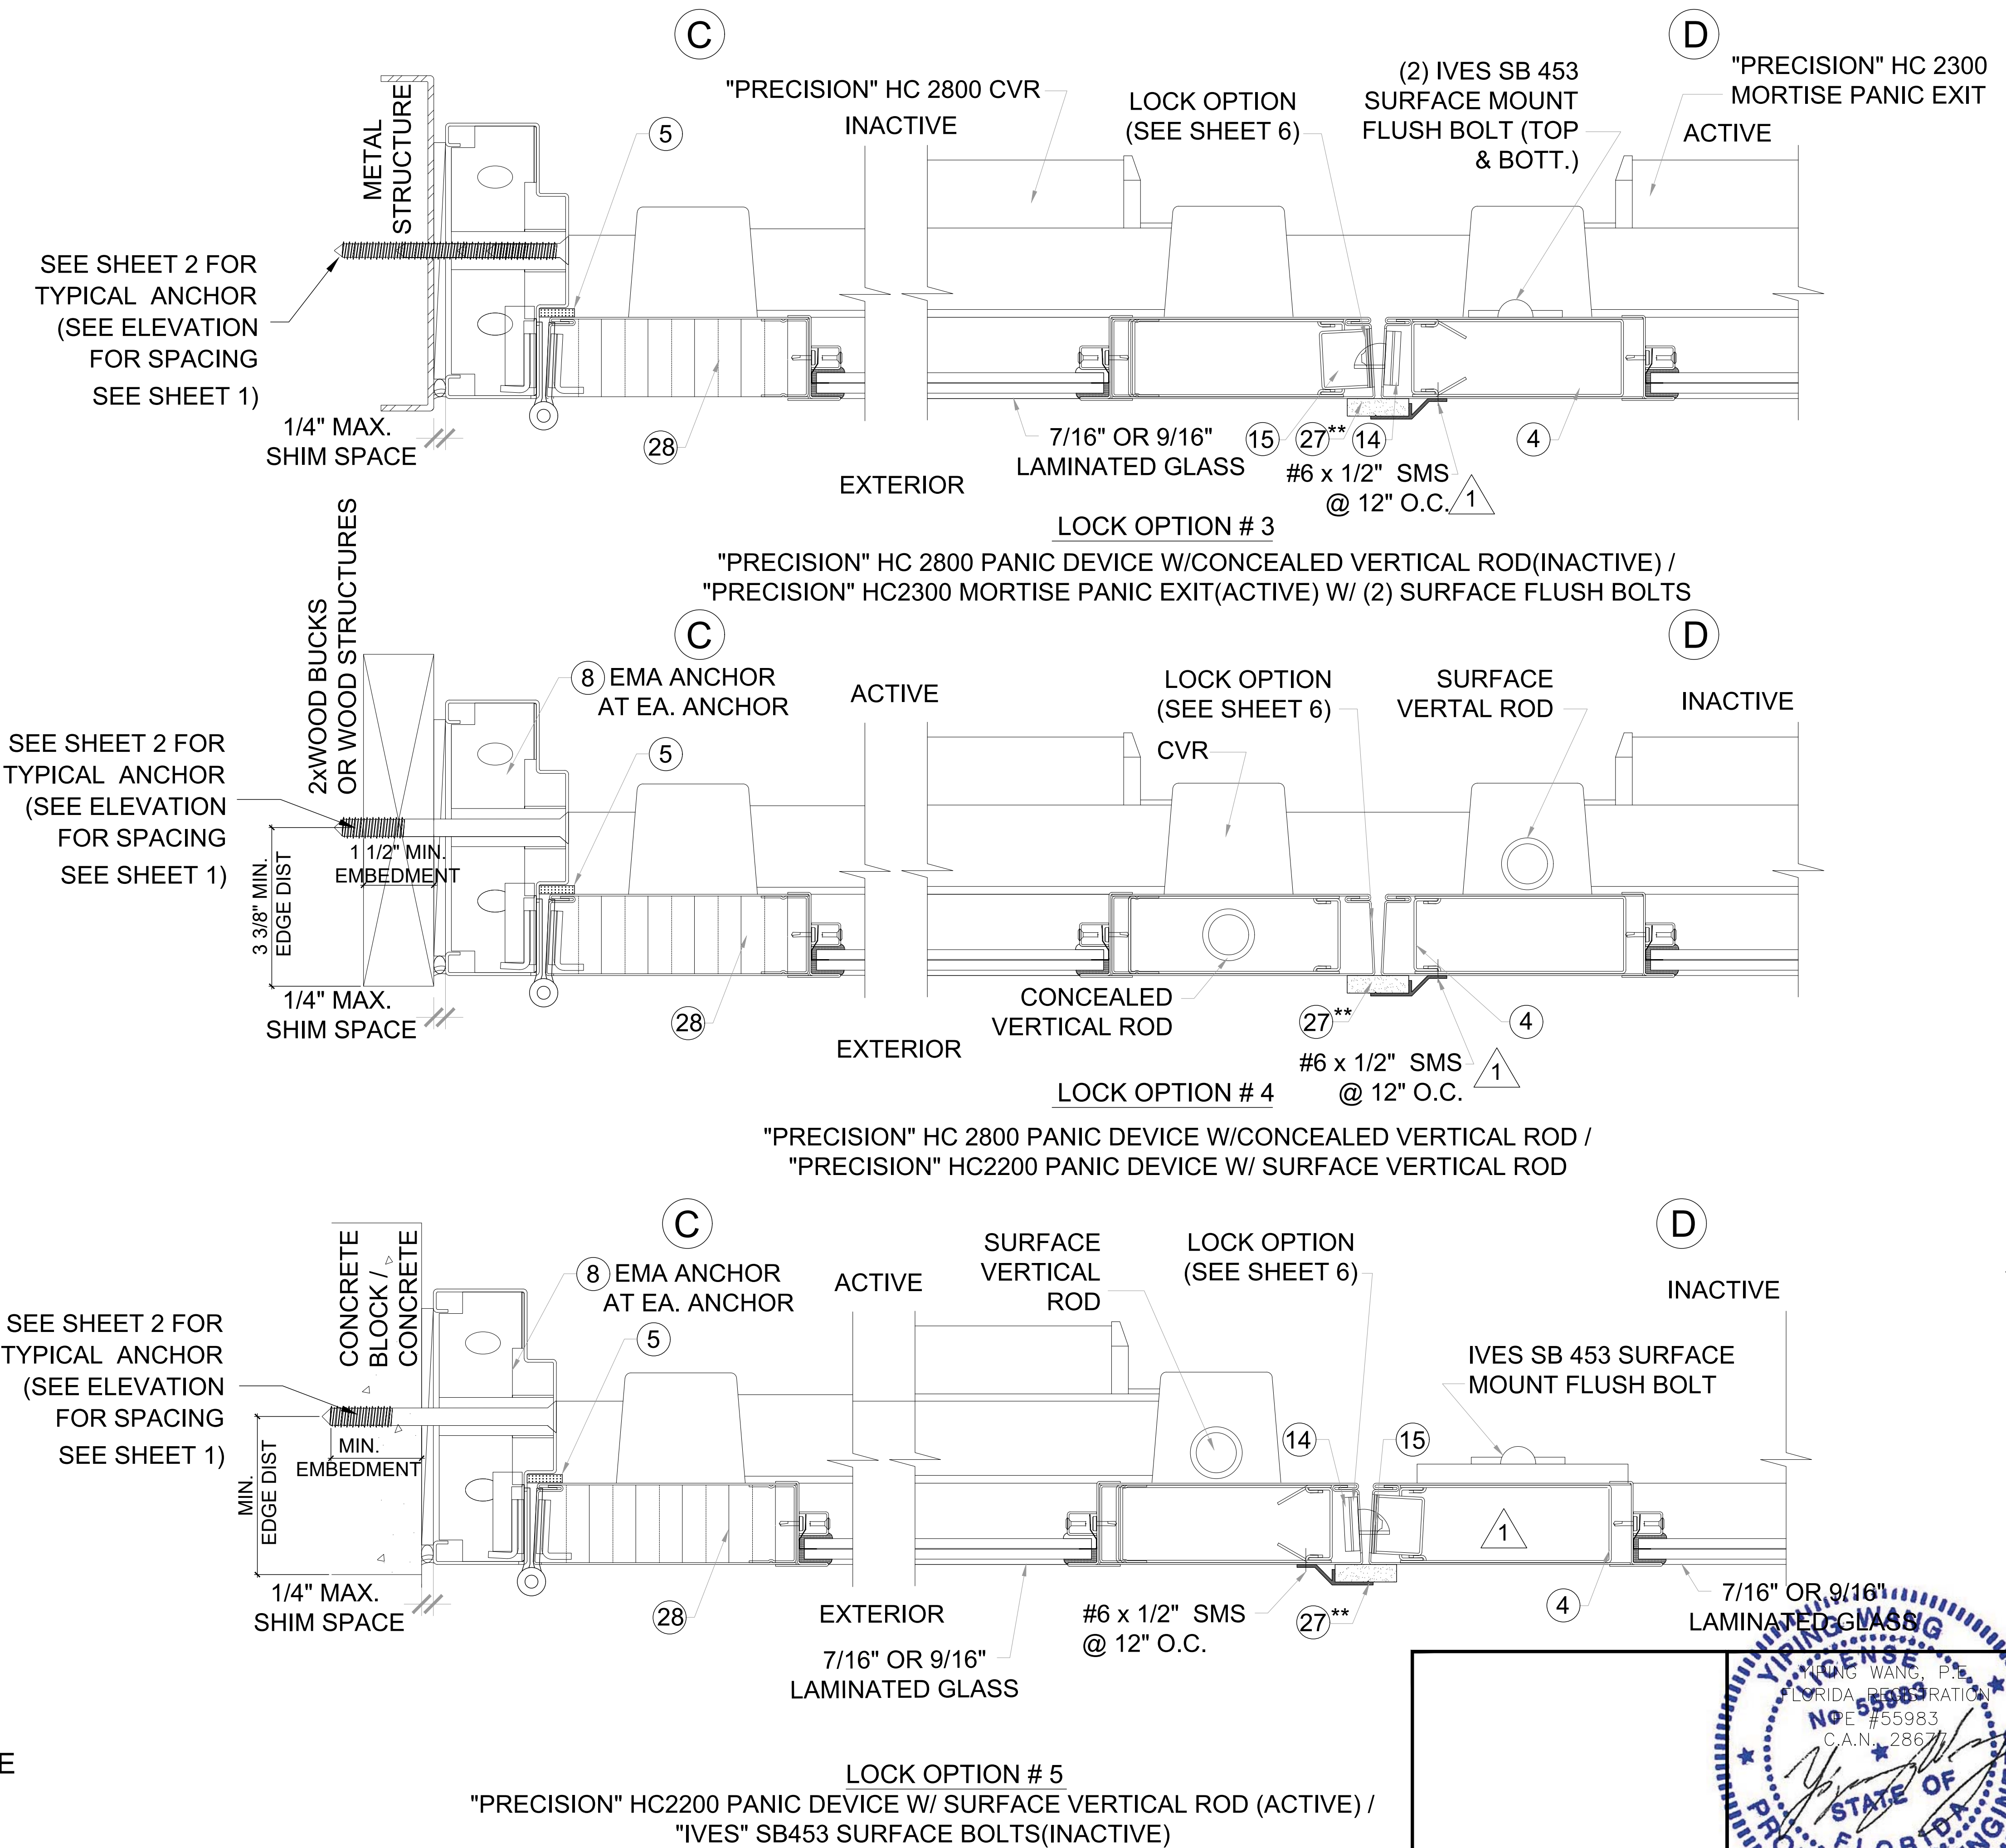

MIAMI DADE COUNTY

December 24th, 2020

NO	DATE	DESCRIPTION
1	09/24/10	AS PER BCOO COMMENTS
2	07/31/15	UPDATE TO 2014 FBC
3	11/24/20	UPDATE TO 2020 FBC

MCY ENGINEERING, INC.
GLAZING CONSULTANTS

MCY

12781 Miramar Parkway #301
Miramar, FL 33027

P: (305)271-0117
www.MCYEngineering.com

GENSTORM GLAZED OUTSWING STEEL DOOR (LMI)




gensteel doors

4950 Hickmore, St. Laurent, Quebec, Canada H4T 1K6
Tel: 514.733.1932
Fax: 514.733.3562
www.gensteeldoors.com

DATE	11-24-2020
SCALE	NTS.
DRAWN	C.Y.
PROJECT	09-015


DRAWING NO.
AD-09-003

SHEET 4 OF 8

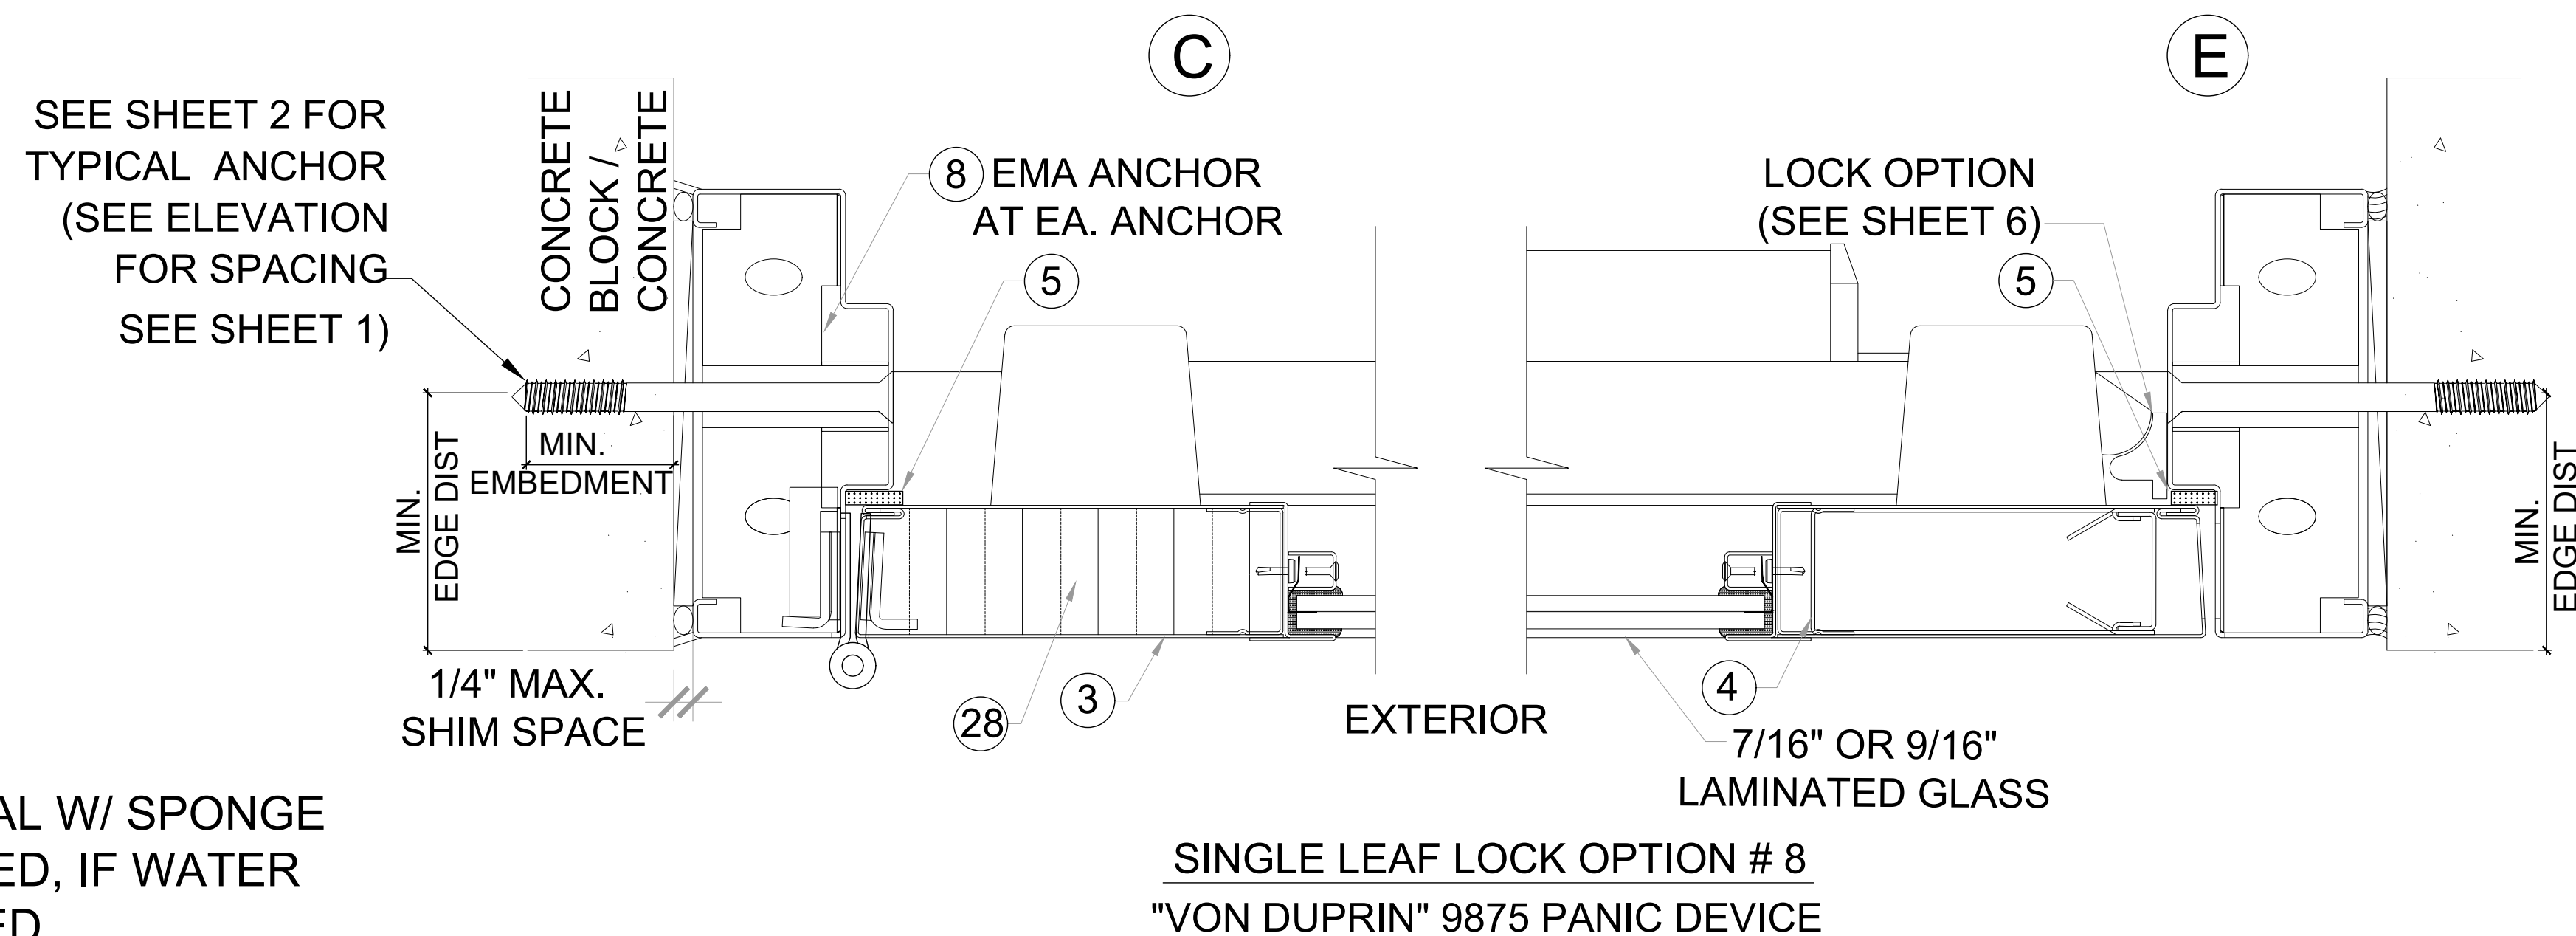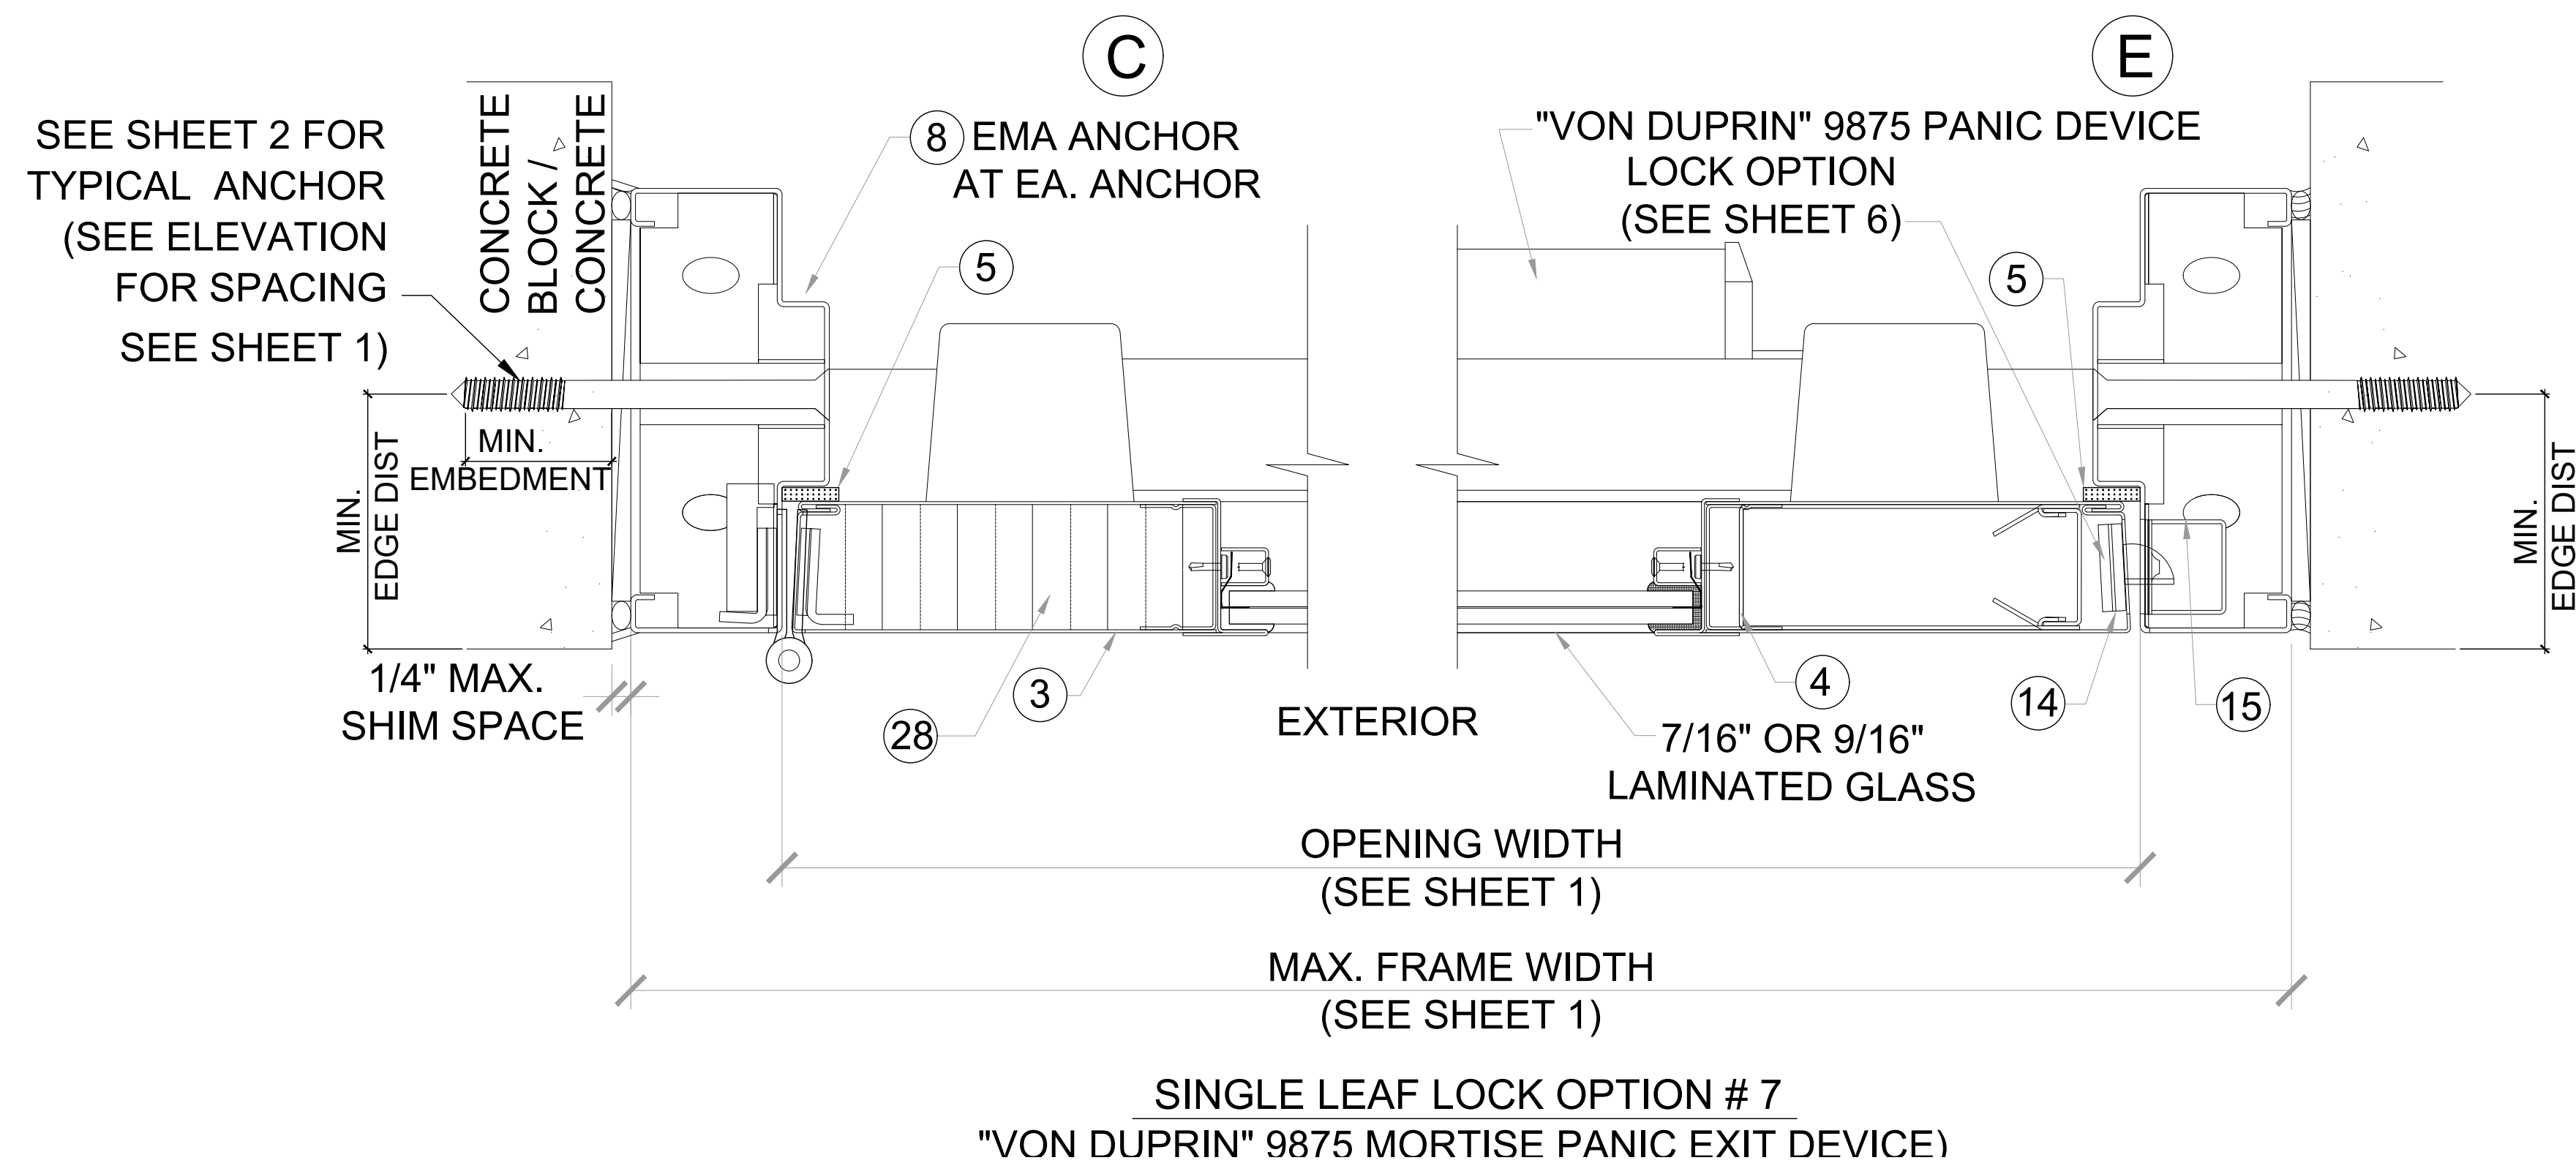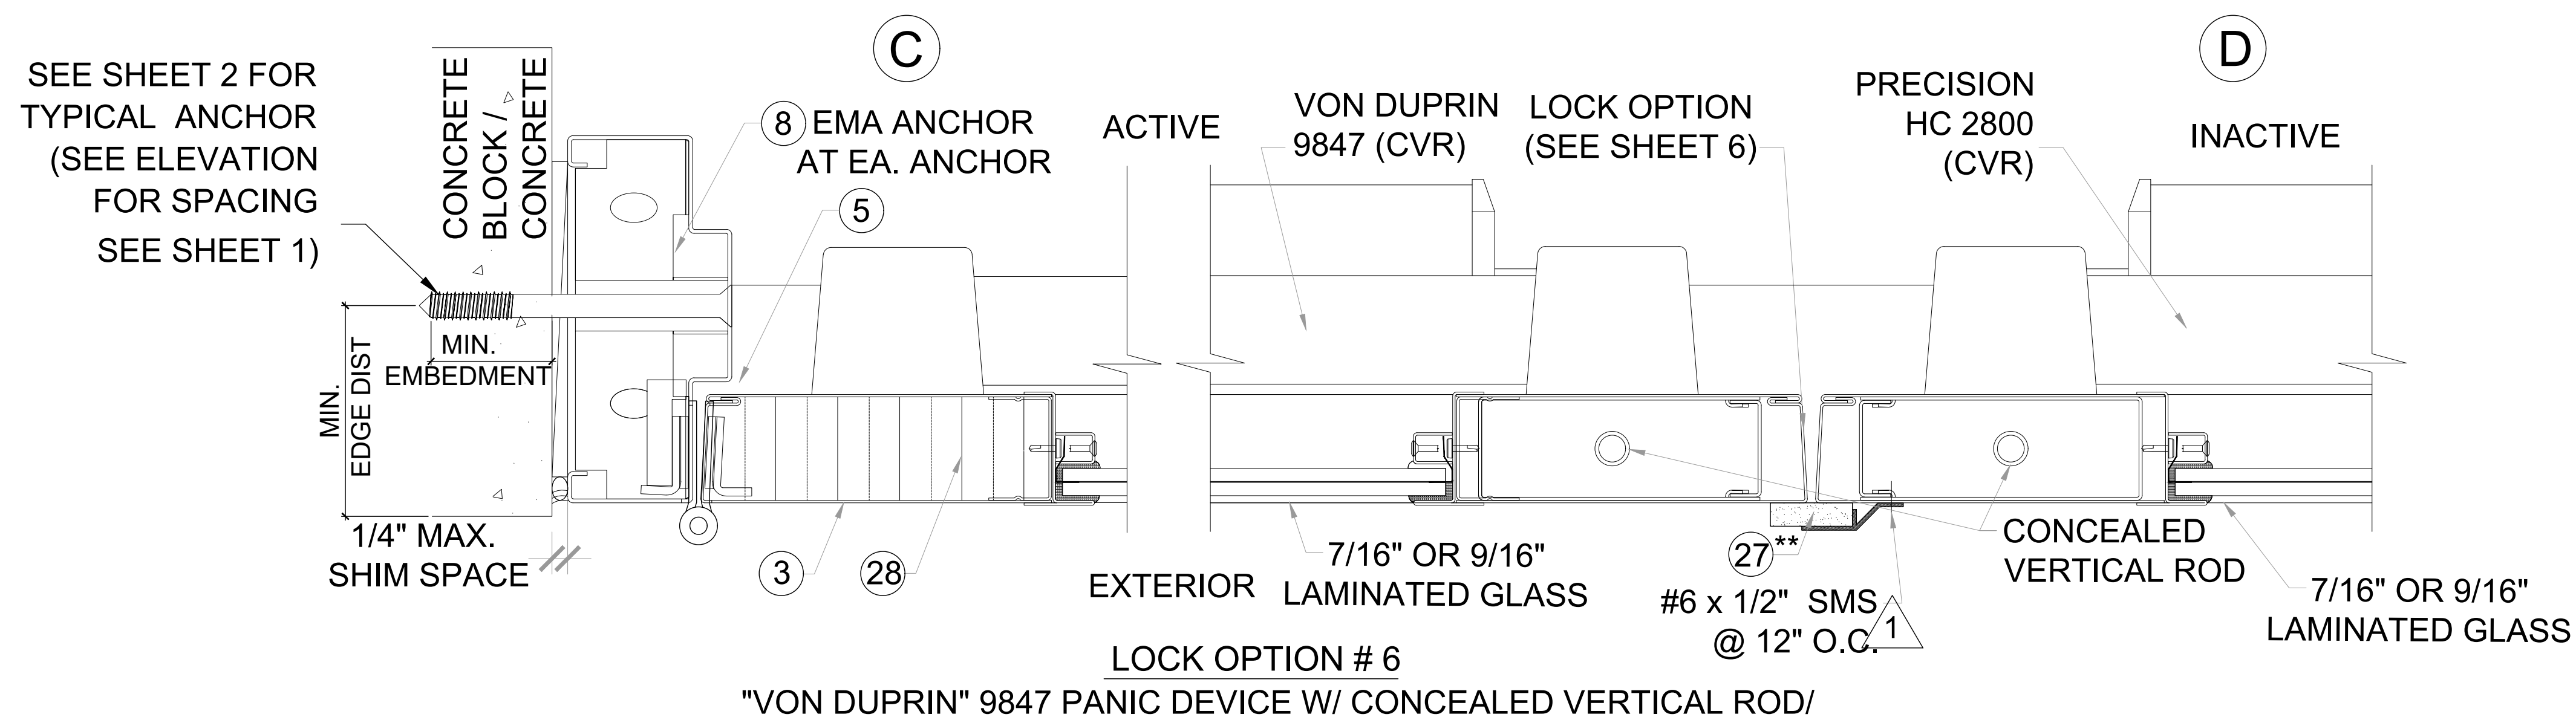

** 22 PEMKO 375 ASTRAGAL W/ SPONGE
NEOPRENE NOT REQUIRED, IF WATER
INFILTRATION NOT NEEDED,

PRODUCT REVISED
as complying with the Florida
Building Code
NOA-No. 20-1230.05
Expiration Date 07/14/2026
By *Ishay L. Chandra*
Miami-Dade Product Control

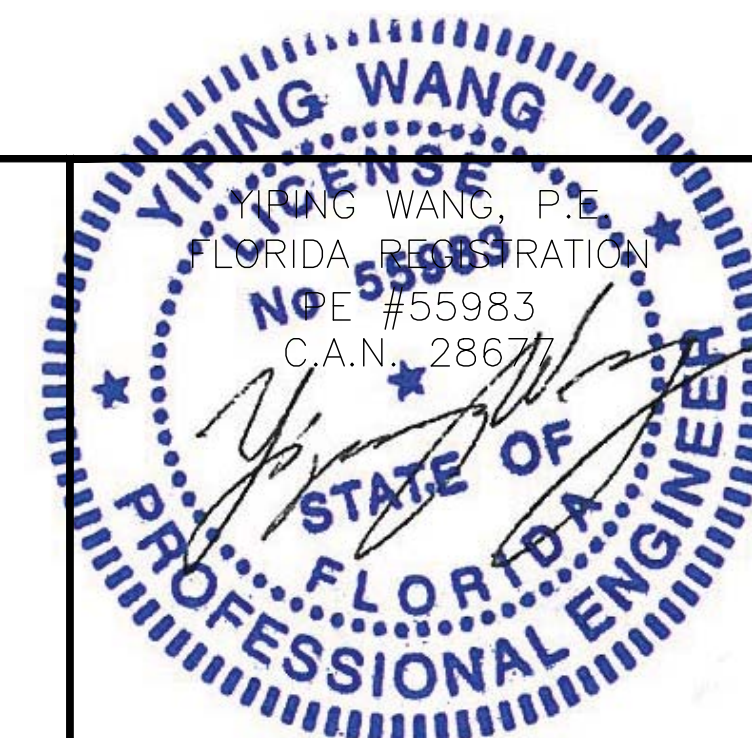

MIAMI DADE COUNTY

December 24th, 2020

NO.	DATE	DESCRIPTION
1	09/24/10	AS PER BCOO COMMENTS
2	07/31/15	UPDATE TO 2014 FBC
3	11/24/20	UPDATE TO 2020 FBC

MCY ENGINEERING, INC.
GLAZING CONSULTANTS

MCY

12781 Miramar Parkway #301 P: (305)271-0117
Miramar, FL 33027
www.MCYEngineering.com mcy@mcycyengineering.com

GENSTORM GLAZED OUTSWING STEEL DOOR (LMI)

gensteel doors

4950 Hickmore, St. Laurent, Quebec, Canada H4T 1K6
Tel: 514.733.1932
www.gensteeldoors.com

DATE	11-24-2020
SCALE	NTS.
DRAWN	C.Y.
PROJECT	09-015


DRAWING NO.	AD-09-003
-------------	-----------

SHEET 5 OF 8

LOCK OPTIONS

LOCK OPTIONS FOR DOUBLE DOORS
CAN APPLY TO SINGLE DOORS

OPTION 1

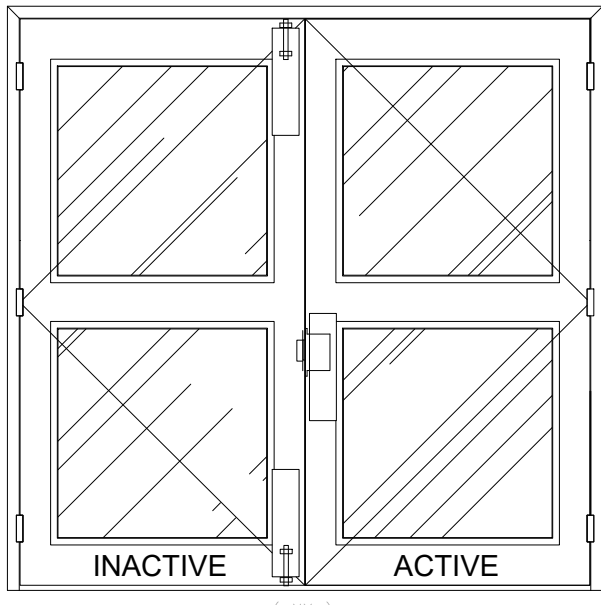


DESIGN LOAD
(FOR SIZES SHOWN ABOVE OR SMALLER)
+80.0 PSF
-80.0 PSF

ACTIVE LEAF:
"SARGENT" 8200 SURFACE MOUNT MORTISE LOCK WITH
HANDLE. WITH SURFACE MOUNT METALLIC DEAD-BOLT.
LOCATED 38" FROM BOTTOM WITH (2) 8-32 x $\frac{1}{4}$ " FH MS

INACTIVE LEAF:
6-3/4" LONG 18 GA STRIKE BOX TO BE FASTENED BY (2)#12-24
SCREWS
"IVES" SB453 SURFACE MOUNT MANUALLY OPERATED FLUSH
BOLT AT TOP AND BOTTOM. WITH (4) 1/4-20 x1-3/8" FH MS

SURFACE MOUNT METALLIC STRIKE PLATE AT FRAME HEAD
TO BE FASTENED WITH (2) #10 x 1-1/4" FH SMS

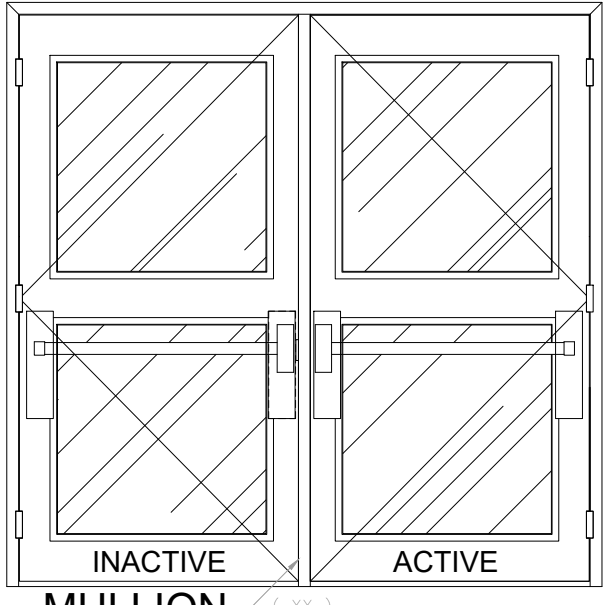

DESIGN LOAD
(FOR SIZES SHOWN ABOVE OR SMALLER)
+65.0 PSF
-65.0 PSF

OPTION 2

(PRECISION RIM EXIT W. MULLION)

ACTIVE LEAF:
"PRECISION" HC2100 RIM EXIT PANIC DEVICE. SURFACE
MOUNT LOCATED 41-3/4" FROM BOTTOM WITH BY (4) 10-20 x
1-1/4" OH MS

INACTIVE LEAF:
"PRECISION" HC2100 RIM EXIT MECHANISM. SURFACE MOUNT
TWO POINT LOCK SYSTEM WITH PANIC DEVICE LOCATED
41-3/4" FROM BOTTOM WITH BY (4) 1/4-20 x 1" FH MS

MULLION:
HC822 PRECISION HARDWARE REMOVABLE WITH (4) $\frac{1}{4}$ " 20 x $\frac{1}{2}$ "
MS OR #14 x 1" SMS AT TOP. $\frac{3}{8}$ " x 2- $\frac{1}{4}$ " SLEEVE ANCHOR
EMBEDDED 1- $\frac{1}{2}$ " INTO CONCRETE AT BOTTOM.

OPTION 4

ACTIVE LEAF:
"PRECISION" HC2800 CONCEALED VERTICAL ROD. SURFACE
MOUNT TWO POINT LOCK SYSTEM WITH PRECISION PANIC
DEVICE WITH (4) 10-24 x 1-1/4". LOCATED 39-1/2" FROM
BOTTOM


INACTIVE LEAF:
"PRECISION" HC2200 SURFACE VERTICAL ROD. SURFACE
MOUNT TWO POINT LOCK SYSTEM WITH PRECISION PANIC
DEVICE WITH (4) 10-24 x 1-1/4" OH MS. LOCATED 39-1/2" FROM
BOTTOM

(2)-SURFACE MOUNT METALLIC STRIKE PLATE AT HEAD TO
BE FASTENED WITH (2) 1/4-20 FH MS

OPTION 6

ACTIVE LEAF:
"VON DUPRIN" 9847 CONCEALED VERTICAL ROD WITH PANIC
DEVICE WITH (2) 8-32 x 3/8" FH MS. LOCATED 39-3/4" FROM
BOTTOM


INACTIVE LEAF:
"PRECISION" HC2800 CONCEALED VERTICAL ROD. SURFACE
MOUNT TWO POINT LOCK SYSTEM WITH PANIC DEVICE WITH
(4) 10-24 x 1-1/4". LOCATED 39-1/2" FROM BOTTOM

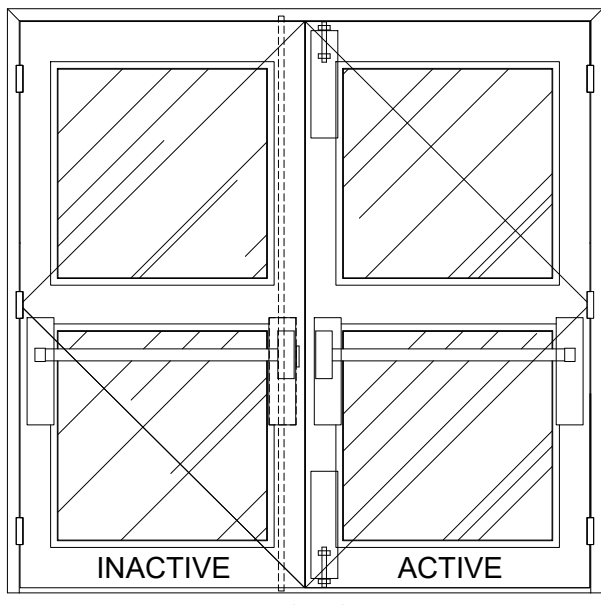

DESIGN LOAD
(FOR SIZES SHOWN ABOVE OR SMALLER)
+65.0 PSF
-65.0 PSF

ACTIVE LEAF:
"PRECISION" HC2300 MORTISE PANIC EXIT. SURFACE MOUNT
MANUALLY OPERATED FLUSH BOLT AT TOP AND BOTTOM.
WITH (4) 10 x 1-1/4" FH SMS

INACTIVE LEAF:
"PRECISION" HC2800 CONCEALED VERTICAL ROD. SURFACE
MOUNT TWO POINT LOCK SYSTEM WITH "PRECISION" PANIC
DEVICE LOCATED 40" FROM BOTTOM WITH (4) 10-24 x 1-1/4"
OH MS

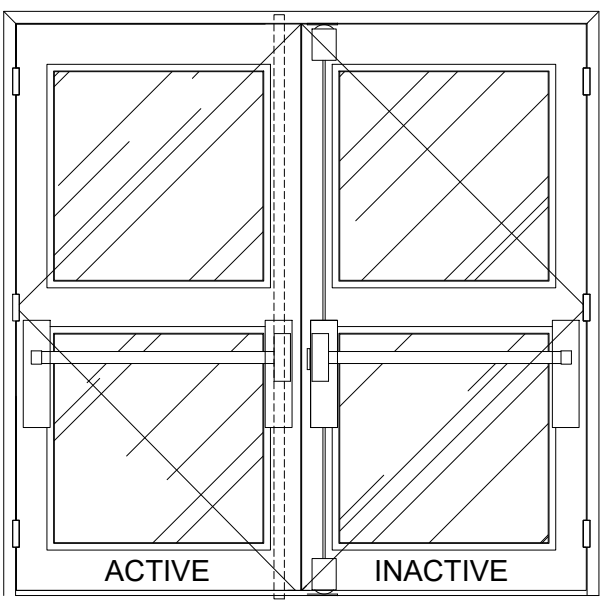


DESIGN LOAD
(FOR SIZES SHOWN ABOVE OR SMALLER)
+65.0 PSF
-65.0 PSF

OPTION 3

OPTION 5

ACTIVE LEAF:
"PRECISION" HC2200 SURFACE VERTICAL ROD.
(4) 10-24 x 1-1/4" OH MS. LOCATED 39-3/4" FROM BOTTOM

INACTIVE LEAF:
"IVES" SB453 SURFACE MOUNT MANUALLY OPERATED FLUSH
BOLT. TO BE FASTENED WITH (4) 12 x 1-1/4" FH MS

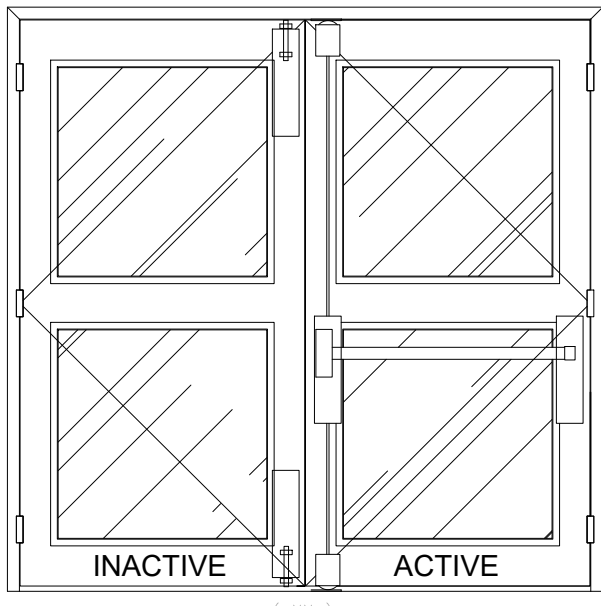

DESIGN LOAD
(FOR SIZES SHOWN ABOVE OR SMALLER)
+80.0 PSF
-80.0 PSF

OPTION 7

SINGLE PANEL DOOR ONLY:
"VON DUPRIN" 9875 MORTISE PANIC EXIT WITH (2) 8-32 x 3/8"
FH MS. LOCATED 39-3/4" FROM BOTTOM


DESIGN LOAD
(FOR SIZES SHOWN ABOVE OR SMALLER)
+65.0 PSF
-65.0 PSF

HINGES: STEEL MORTISE HINGES 3 PER LEAF.
LOCATED AT 9- $\frac{5}{8}$ " MAX. FROM TOP OF DOOR TO
CENTER LINE OF 1ST HINGE. BALANCE TO BE
SPACED OUT NOT TO EXCEED 37-15/16" MAX. FROM
CL TO CL OF HINGE. TO BE FASTENED BY #12-24 x $\frac{1}{2}$ "
FLATHEAD MACHINE SCREWS.


PRODUCT REVISED
as complying with the Florida
Building Code
NOA-No. 20-1230.05

Expiration Date 07/14/2026

By Ishaq I. Chande
Miami-Dade Product Control

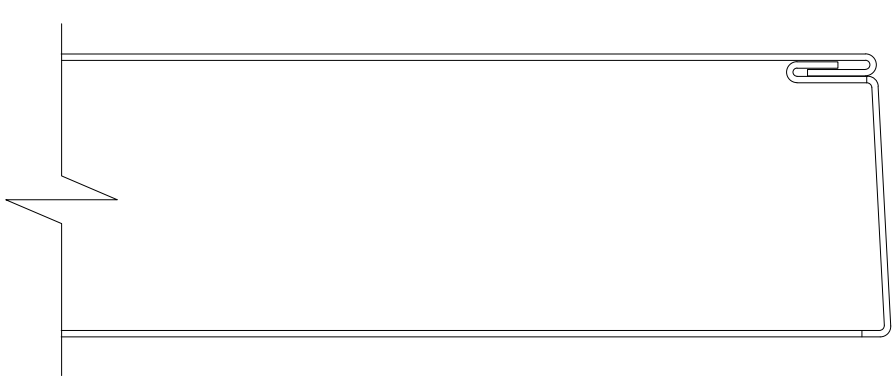

DOOR EDGE CONSTRUCTION

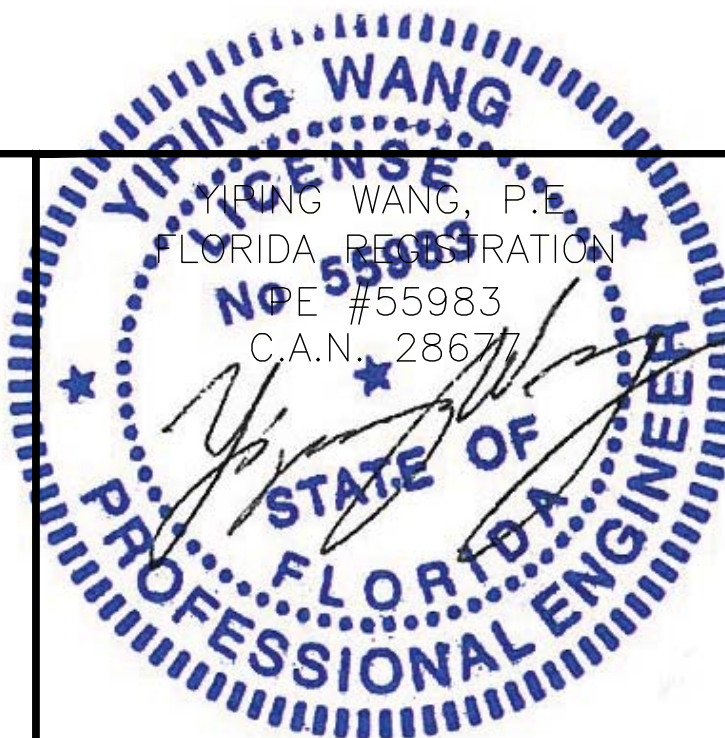

MIAMI DADE COUNTY

December 24th, 2020

NO	DATE	DESCRIPTION
1	09/24/10	AS PER BCOO COMMENTS
2	07/31/15	UPDATE TO 2014 FBC
3	11/24/20	UPDATE TO 2020 FBC

MCY ENGINEERING, INC.
GLAZING CONSULTANTS
12781 Miramar Parkway #301 P: (305)271-0117
Miramar, FL 33027
www.MCYEngineering.com mcy@mcyengineering.com




GENSTORM GLAZED OUTSWING STEEL DOOR (LMI)
gensteel doors
4950 Hickmore, St. Laurent, Quebec, Canada H4T 1K6
Tel: 514.733.1932
www.gensteeldoors.com


DATE	11-24-2020
SCALE	NTS.
DRAWN	C.Y.
PROJECT	09-015

DRAWING NO.
AD-09-003

SHEET 6 OF 8

BILL OF MATERIALS

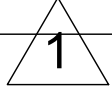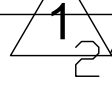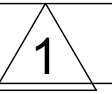ITEM	PART No.	MATERIAL	QTY.	DESCRIPTION	MANUFACTURER/SUPPLIER/ REMARKS
1	-	STEEL OR ST/ST	AS REQD.	FRAME HEAD/JAMB (5- $\frac{7}{8}$ " x 2")	18 GA. (0.048MIN.) Fy= 42 KSI MIN.
2	PMK177	ALUMINUM	1	THRESHOLD WITH THERMO SEAL INSERT 	PEMKO 177AT
3	-	STEEL OR ST/ST	AS REQD.	DOOR PANEL	20 GA. (0.036MIN) Fy= 42 KSI MIN.
4	DR1010	STEEL	AS REQD.	MORTISE BOX REINFORCEMENT	GENSTEEL
5	P 387	-	AS REQD.	PEMKO 387 CLOSED CELL SPONGE WEATHERSTRIP	PEMKO
6	-	STEEL	AS REQD.	 2- $\frac{3}{16}$ " x 4" 12 GA. STEEL REINFORCEMENT	GENSTEEL
7	HC822	STEEL	AS REQD.	 2" X 3" X 1/8"THK. REMOVABLE MULLION	PRECISION HARDWARE HC822 Fy = 46 KSI
8	FA3010	STEEL	AS REQD.	EXISTING MASONRY ANCHOR	GENSTEEL
9	SB453	-	AS REQD.	SURFACE BOLT	IVES SB453
10	FR1200	STEEL	AS REQD.	1- $\frac{3}{4}$ " x 12" 16 GA. FRAME REINFORCEMENT	GENSTEEL
11	FA1040	STEEL	2	FLOOR ANCHOR 18 GA. (1- $\frac{1}{2}$ " x 1- $\frac{1}{2}$ " x 4- $\frac{1}{2}$ " LG)	GENSTEEL
12	HR2000	STEEL	3 PER LEAF	HINGE DUSTBOX	GENSTEEL
13	HR1030	STEEL	3 PER LEAF	HINGE REINFORCEMENT WELDED TO FRAME	GENSTEEL
14	DR1700	STEEL	AS REQD.	MORTISE LOCK EDGE REINFORCEMENT WELDED	GENSTEEL
15	FR1100	STEEL	AS REQD.	ASA STRIKE BOX	GENSTEEL
16	179-454	STEEL	3 PER LEAF	DOREX, HAGER #179-454-15 HINGE	STANLEY
17	FA3030	STEEL	AS REQD.	MASONRY WIRE ANCHOR	0.173 DIA. Fy=60 KSI
18	-	STEEL	AS REQD.	20GA. DUSTBOX	GENSTEEL
19	-	STEEL	AS REQD.	20GA. CHANNEL AROUND PERIMETER OF LITE CUT-OUT	GENSTEEL
20	-	STEEL	AS REQD.	#6 x $\frac{1}{2}$ " MIN. SMS	@ 3" FROM END
21	-	STEEL	AS REQD.	STD. 20 GA. THERMAL LITE KIT	GENSTEEL
22	-	STEEL	AS REQD.	20 GA. GLAZING BEAD	GENSTEEL
23	-	STEEL	AS REQD.	#6 x 1" GLAZING BEAD SCREWS	@ 2" FROM ENDS & SPACED 10- $\frac{3}{4}$ " O.C. MAX.
24	PMK 2005AT	ALUMINUM	1	OPTIONAL THRESHOLD WITH THERMO SEAL INSERT	PEMKO 2005AT
25	PEMKO0315-N	-	1 PER LEAF.	WEATHERSTRIP AT BOTTOM OF PANEL	PEMKO
26	-	STEEL	1 PER MULLION	1 1/2" x 2 1/2" FULL LENGTH STEEL BAR REINFORMENT	A36 PRECISION HARDWARE HC822 INSERT
27	PEMKO P375	-	AS REQD.	PEMKO 375CR ASTRAGAL WITH SPONGE NEOPRENE	PEMKO WEATHERSTRIPPING
28	HONEYCOMB	-	AS REQD.	INSIDE OF DOOR PANEL	 GENSTEEL

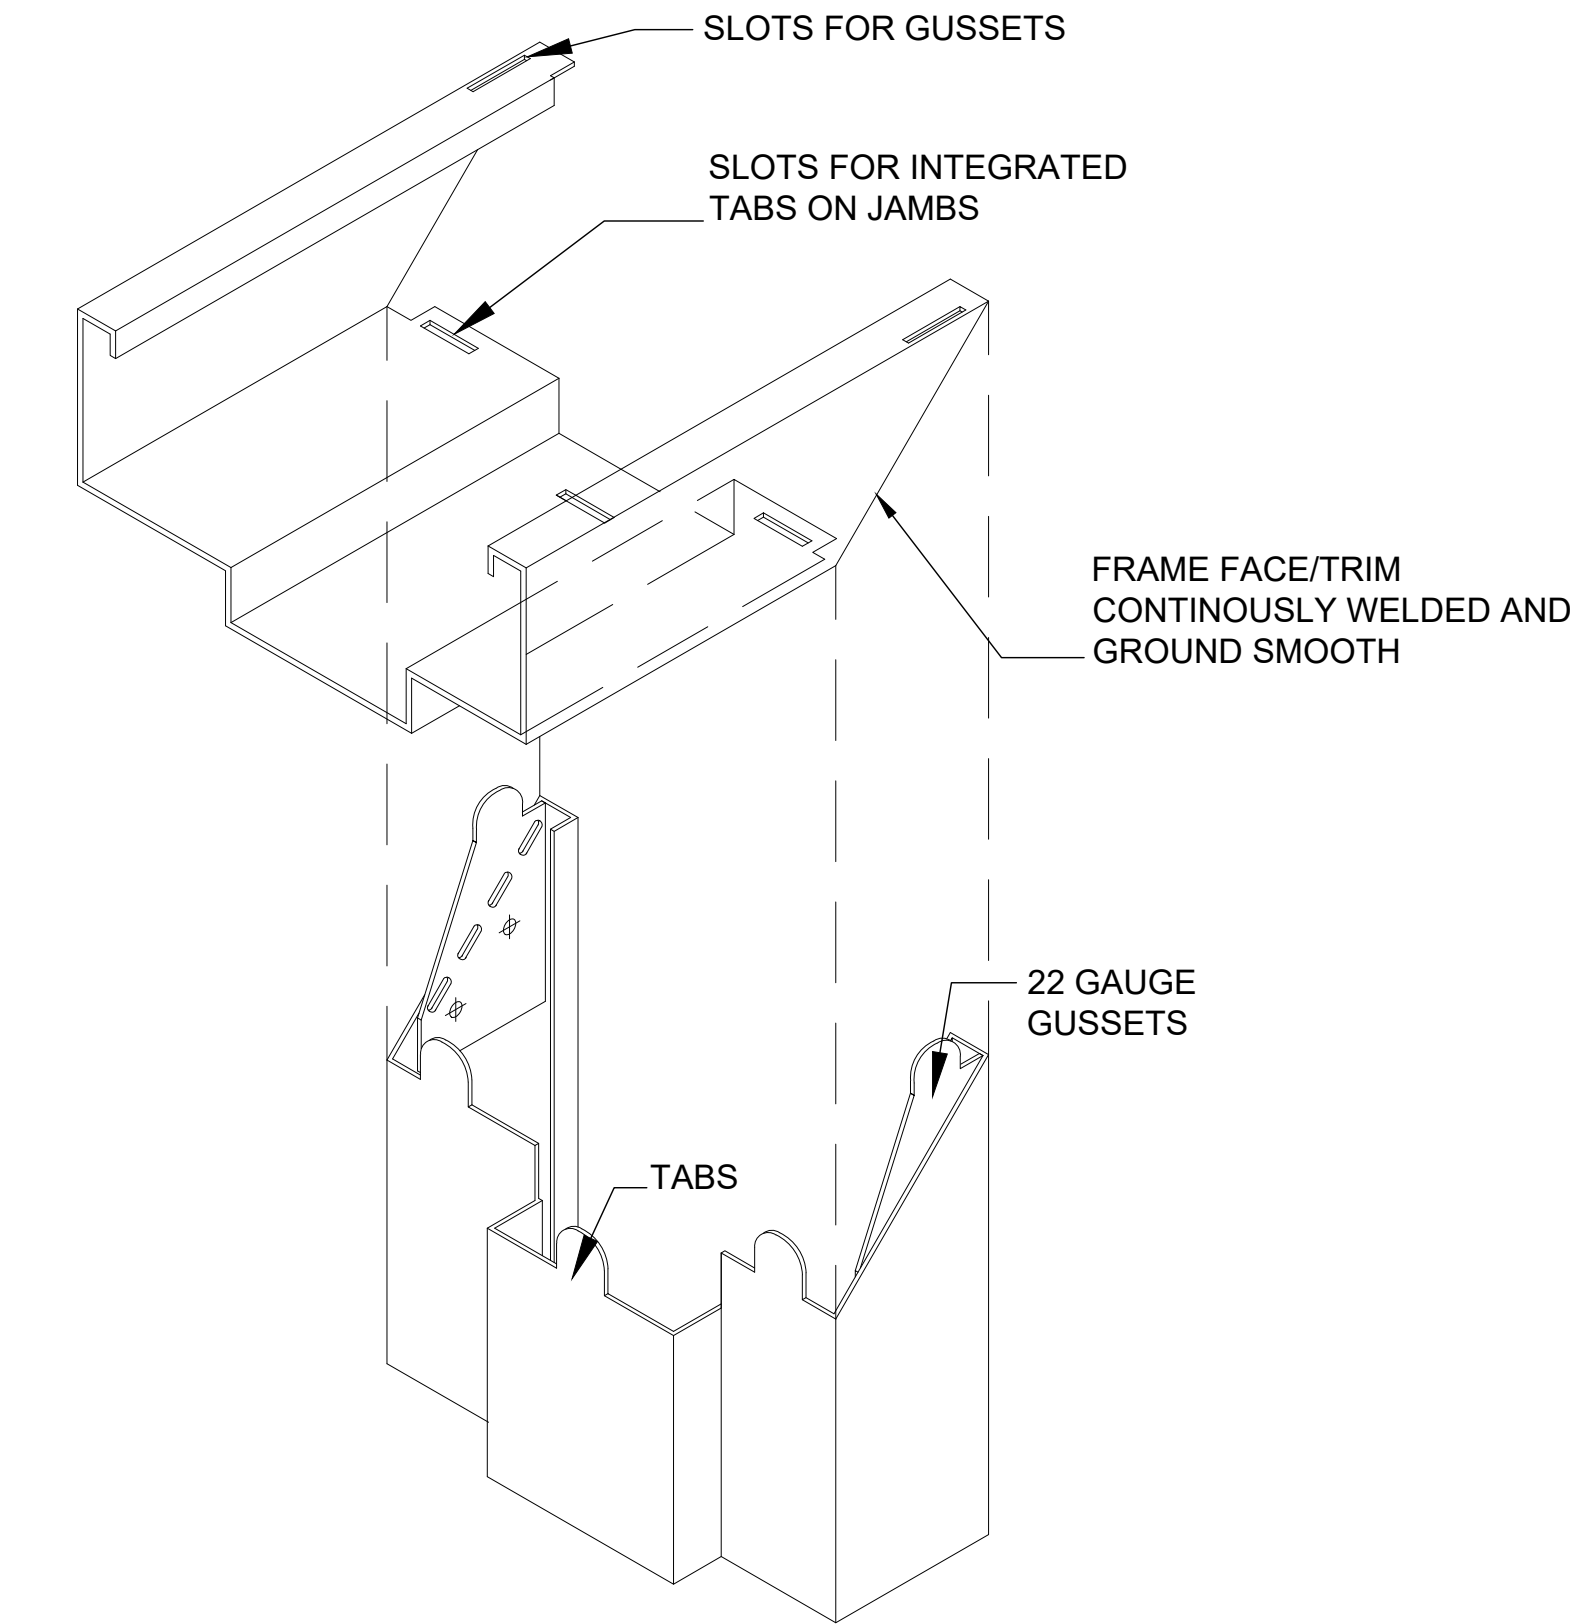


CORNER FRAME CONSTRUCTION

PRODUCT REVISED
as complying with the Florida
Building Code

NOA-No. 20-1230.05


Expiration Date 07/14/2026

By Ishtaq I. Chaudhry
Miami-Dade Product Control

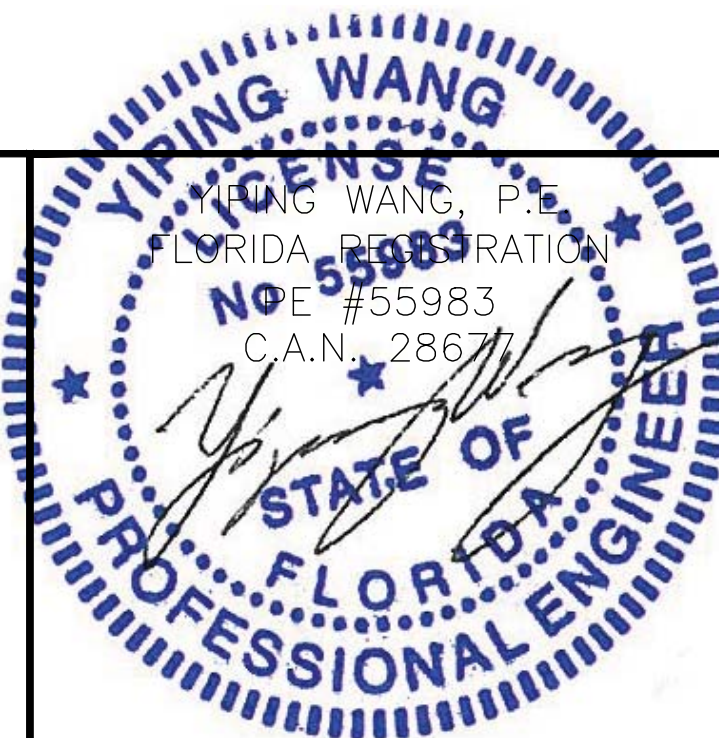

MIAMI DADE COUNTY

December 24th, 2020

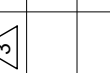REVISIONS	DESCRIPTION
NO DATE	09/24/10 AS PER BCOO COMMENTS
	07/31/15 UPDATE TO 2014 FBC
	11/24/20 UPDATE TO 2020 FBC

MCY

ENGINEERING, INC.

GLAZING CONSULTANTS

12781 Miramar Parkway #301
Miramar, FL 33027

P: (305)271-0117
www.MCYEngineering.com

GENSTORM GLAZED OUTSWING STEEL DOOR (LMI)

4950 Hickmore, St. Laurent, Quebec, Canada H4T 1K6
Tel: 514.733.1932
Fax: 514.733.3562
www.gensteeldoors.com

DATE	11-24-2020
SCALE	NTS.
DRAWN	C.Y.
PROJECT	09-015

DRAWING NO.
AD-09-003

SHEET 8 OF 8